

ISSUED	DATE
DEVELOPMENT PERMIT	APR 24 2018

REVISION	DATE
----------	------

## NOTES

CONTRACTOR MUST VERIFY ALL JOB DIMENSIONS, DRAWINGS, DETAILS AND SPECIFICATIONS AND REPORT ANY DISCREPANCIES TO JACKMAN BEFORE PROCEEDING WITH WORK. JACKMAN WILL NOT BE LIABLE FOR ANY ERRORS AND OMISSIONS NOT REPORTED BY THE GENERAL CONTRACTOR.

DO NOT SCALE DRAWINGS.

THIS DRAWING IS NOT TO BE USED FOR CONSTRUCTION UNTIL COUNTERSIGNED. THE CONTENTS OF THIS DRAWING ARE THE COPYRIGHT OF JACKMAN AND ARE NOT TO BE REPRODUCED IN WHOLE OR IN PART WITHOUT THE EXPRESS WRITTEN CONSENT OF THE COPYRIGHT OWNER. JACKMAN WILL NOT ASSUME RESPONSIBILITY FOR ANY NEGLIGENT ERRORS OR OMISSIONS.

## PROJECT

# TOKYO SMOKE KENSINGTON


1110 KENSINGTON ROAD  
PLAN 5609 J, BLOCK E, E 1/2 LOT 5 & LOT 6  
CALGARY, AB

## DRAWING

# SITE PLAN

SCALE	1:150
PROJECT DATE	APRIL 2018
DRAWN	MC
CHECKED	FT
FILE NAME	TS_KENSINGTON-ID100-SITE PLAN
PLOT DATE	2018-4-24

JOB NO.	DRAWING NO.
---------	-------------

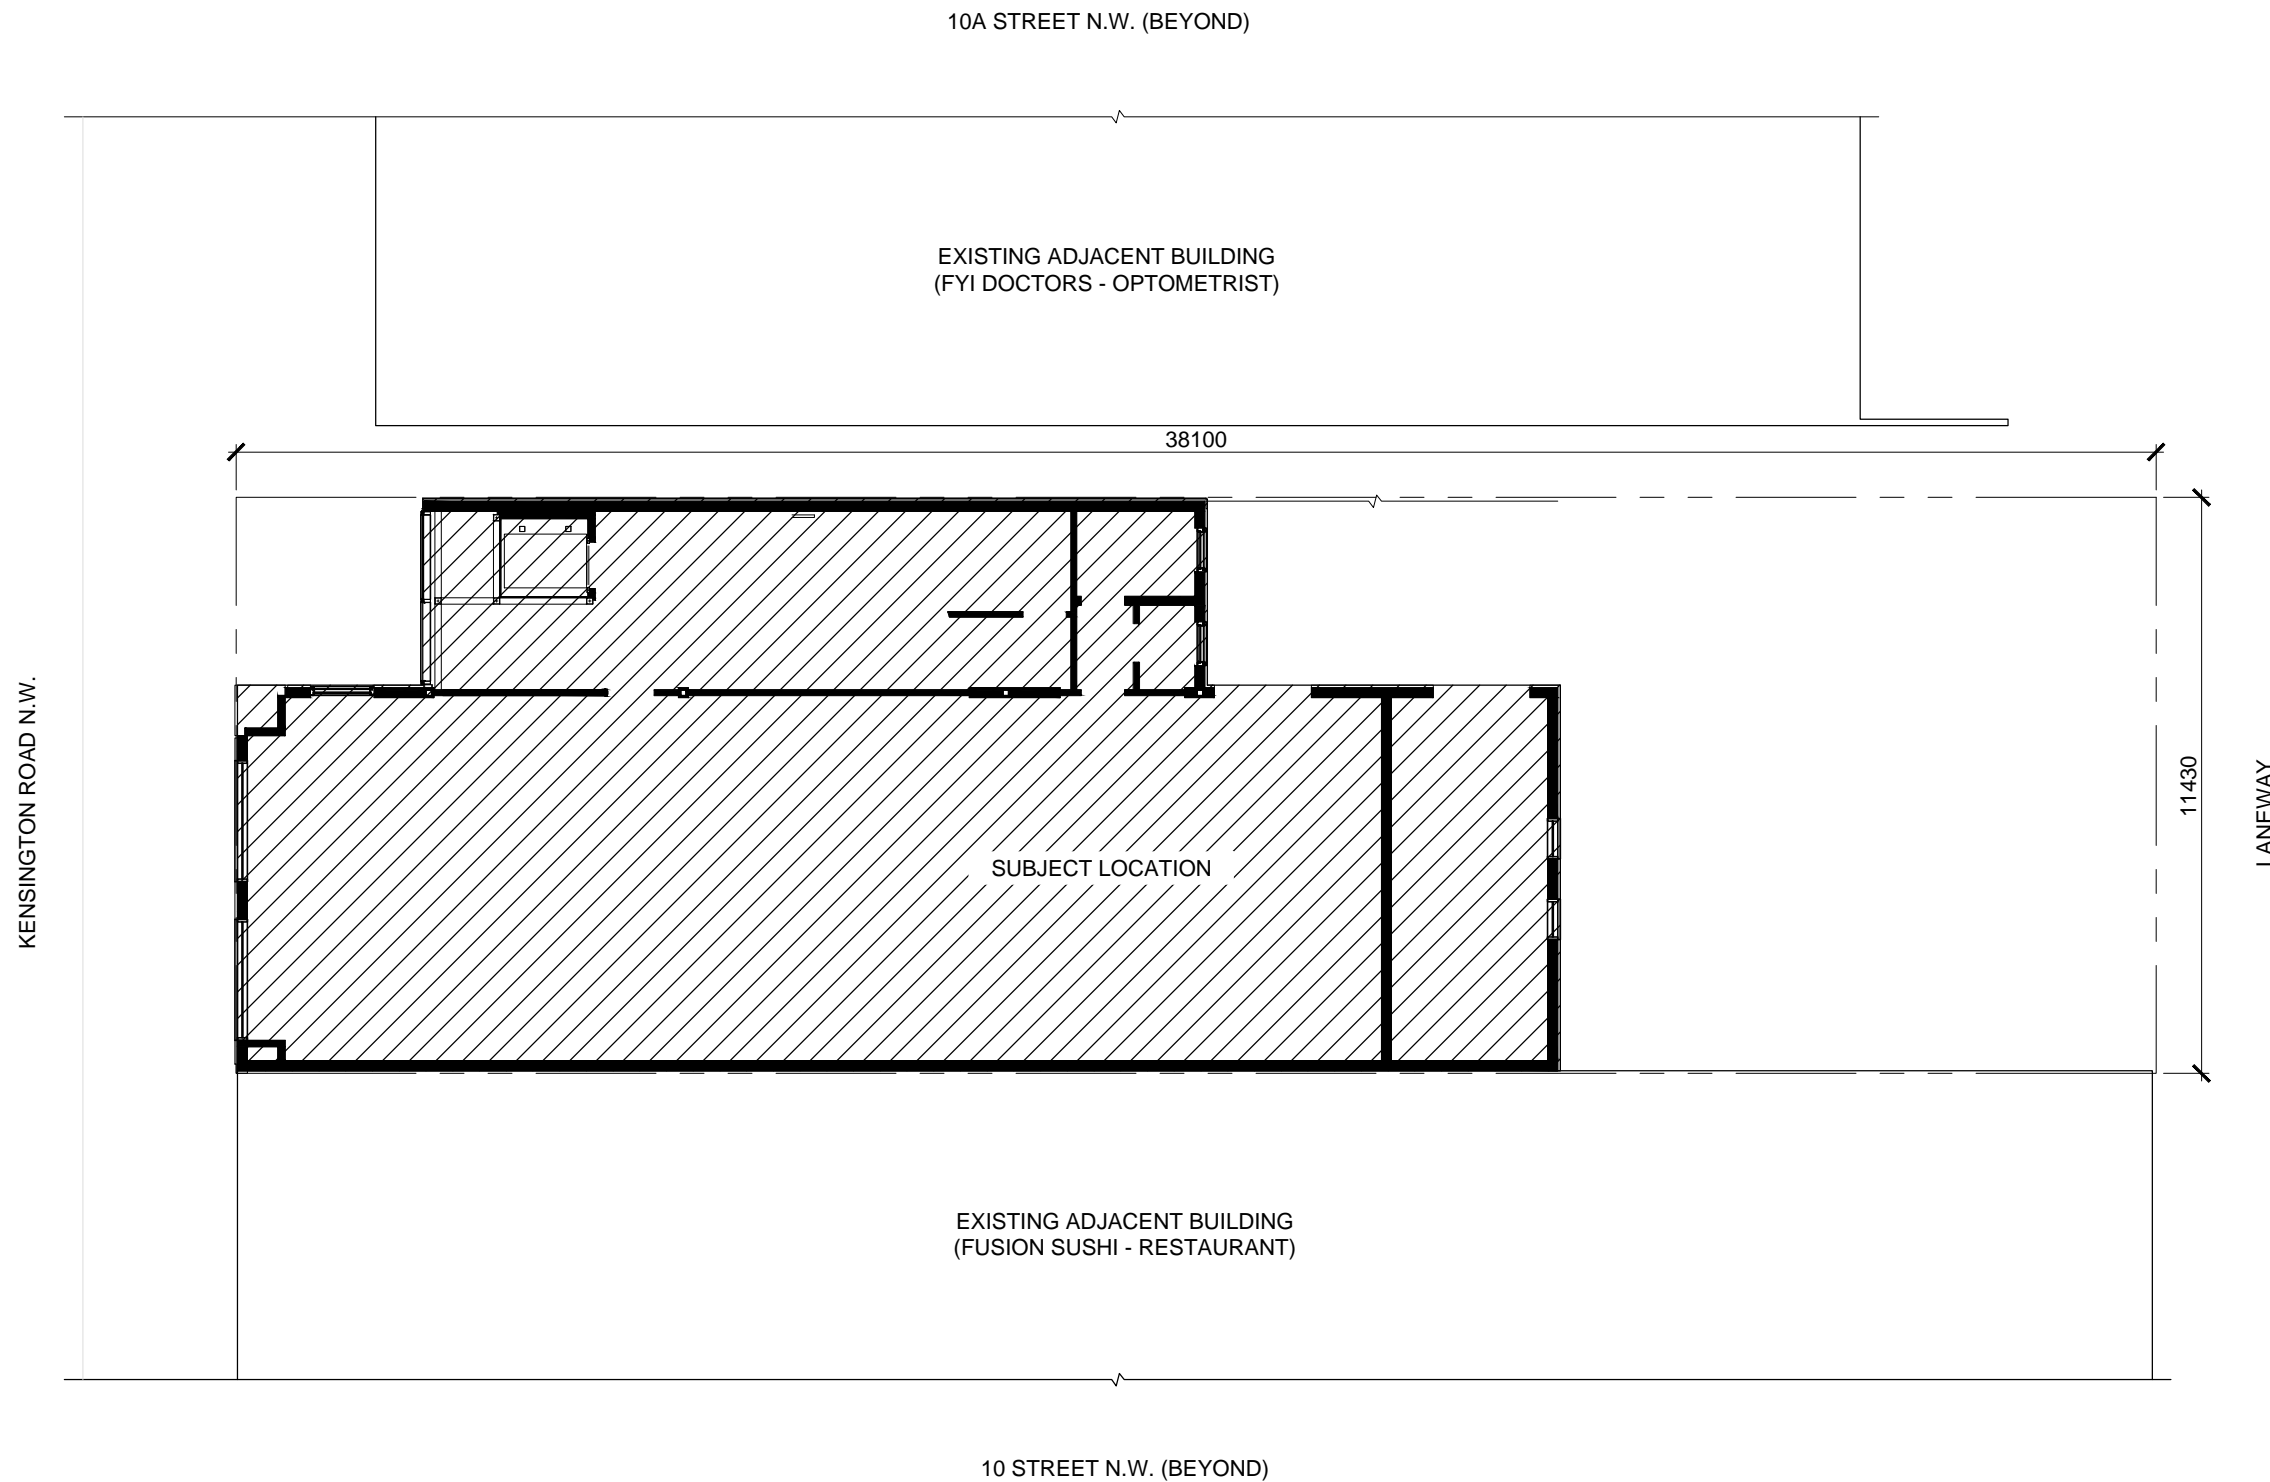

10A STREET N.W. (BEYOND)

EXISTING ADJACENT BUILDING  
(FYI DOCTORS - OPTOMETRIST)

38100

SUBJECT LOCATION

11430

LANEWAY

KENSINGTON ROAD N.W.

EXISTING ADJACENT BUILDING  
(FUSION SUSHI - RESTAURANT)

10 STREET N.W. (BEYOND)

1 SITE PLAN  
ID100 SCALE: 1:150

## DRAWING LEGEND

--- PROPERTY LINE



95170

ID100

ISSUED	DATE
DEVELOPMENT PERMIT	APR 24 2018

REVISION	DATE
----------	------

### NOTES

CONTRACTOR MUST VERIFY ALL JOB DIMENSIONS, DRAWINGS, DETAILS AND SPECIFICATIONS AND REPORT ANY DISCREPANCIES TO JACKMAN BEFORE PROCEEDING WITH WORK. JACKMAN WILL NOT BE LIABLE FOR ANY ERRORS AND OMISSIONS NOT REPORTED BY THE GENERAL CONTRACTOR.

DO NOT SCALE DRAWINGS.

THIS DRAWINGS IS NOT TO BE USED FOR CONSTRUCTION UNTIL COUNTERSIGNED. THE CONTENTS OF THIS DRAWING ARE THE COPYRIGHT OF JACKMAN AND ARE NOT TO BE REPRODUCED IN WHOLE OR IN PART WITHOUT THE EXPRESS WRITTEN CONSENT OF THE COPYRIGHT OWNER. JACKMAN WILL NOT ASSUME RESPONSIBILITY FOR ANY NEGLIGENT ERRORS OR OMISSIONS.

### PROJECT

## TOKYO SMOKE KENSINGTON


1110 KENSINGTON ROAD  
PLAN 5609 J, BLOCK E, E 1/2 LOT 5 & LOT 6  
CALGARY, AB

### DRAWING

## FLOOR PLAN

SCALE	1:100
PROJECT DATE	APRIL 2018
DRAWN	MC
CHECKED	FT
FILE NAME	TS_KENSINGTON-ID101-FLOOR PLAN
PLOT DATE	2018-4-24

JOB NO.	DRAWING NO.
---------	-------------

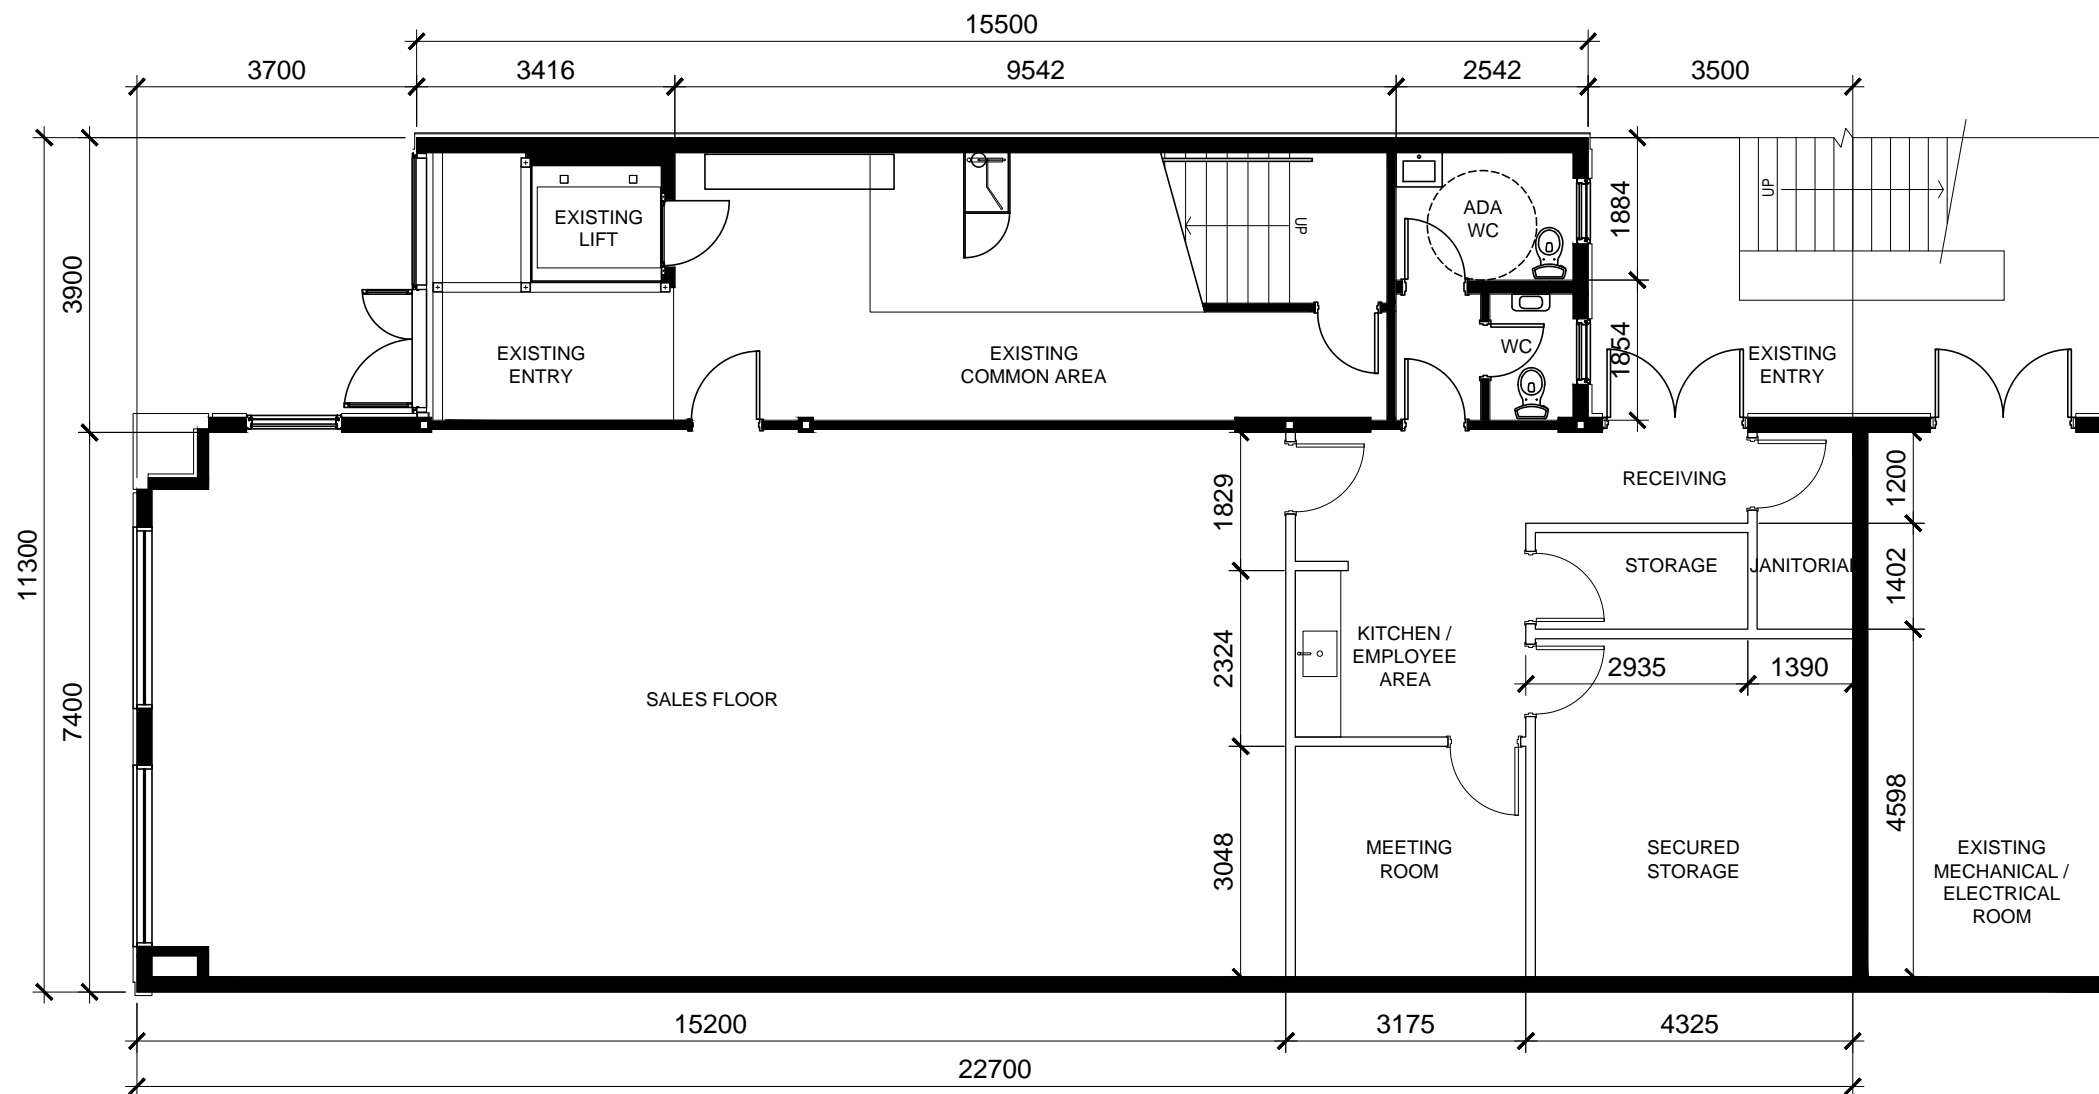

1 FLOOR PLAN  
ID101 SCALE: 1:100

### DRAWING LEGEND

- EXISTING PARTITION
- PROPOSED PARTITION



95170

ID101

ISSUED	DATE
DEVELOPMENT PERMIT	APR 24 2018

REVISION	DATE
----------	------

### NOTES

CONTRACTOR MUST VERIFY ALL JOB DIMENSIONS, DRAWINGS, DETAILS AND SPECIFICATIONS AND REPORT ANY DISCREPANCIES TO JACKMAN BEFORE PROCEEDING WITH WORK. JACKMAN WILL NOT BE LIABLE FOR ANY ERRORS AND OMISSIONS NOT REPORTED BY THE GENERAL CONTRACTOR.

DO NOT SCALE DRAWINGS.

THIS DRAWINGS IS NOT TO BE USED FOR CONSTRUCTION UNTIL COUNTERSIGNED. THE CONTENTS OF THIS DRAWING ARE THE COPYRIGHT OF JACKMAN AND ARE NOT TO BE REPRODUCED IN WHOLE OR IN PART WITHOUT THE EXPRESS WRITTEN CONSENT OF THE COPYRIGHT OWNER. JACKMAN WILL NOT ASSUME RESPONSIBILITY FOR ANY NEGLIGENT ERRORS OR OMISSIONS.

### PROJECT

## TOKYO SMOKE KENSINGTON


1110 KENSINGTON ROAD  
PLAN 5609 J, BLOCK E, E 1/2 LOT 5 & LOT 6  
CALGARY, AB

### DRAWING


## EXTERIOR ELEVATION

SCALE	AS NOTED
PROJECT DATE	APRIL 2018
DRAWN	MC
CHECKED	FT
FILE NAME	TS_KENSINGTON-ID200-EXT ELEV
PLOT DATE	2018-4-24


JOB NO.	DRAWING NO.
---------	-------------

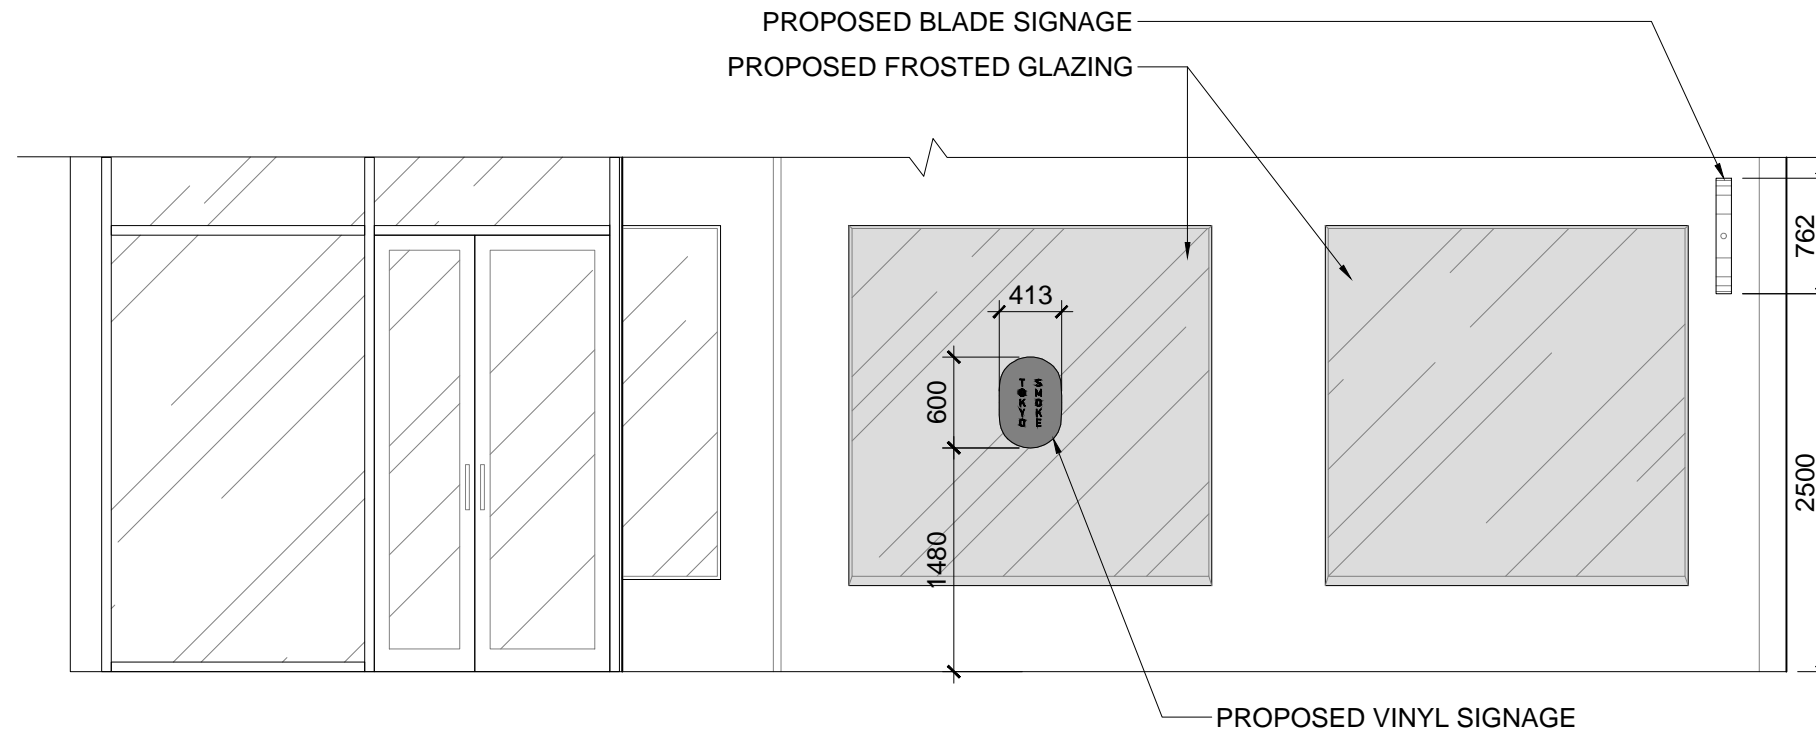

1 EXISTING EXTERIOR ELEVATION  
ID200 SCALE: 1:50

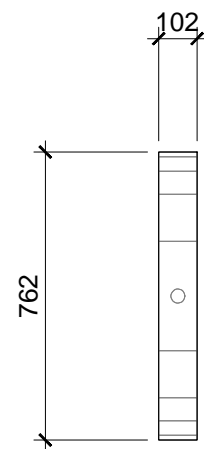

2 PROPOSED BLADE SIGNAGE - SIDE ELEVATION  
ID200 SCALE: 1:20

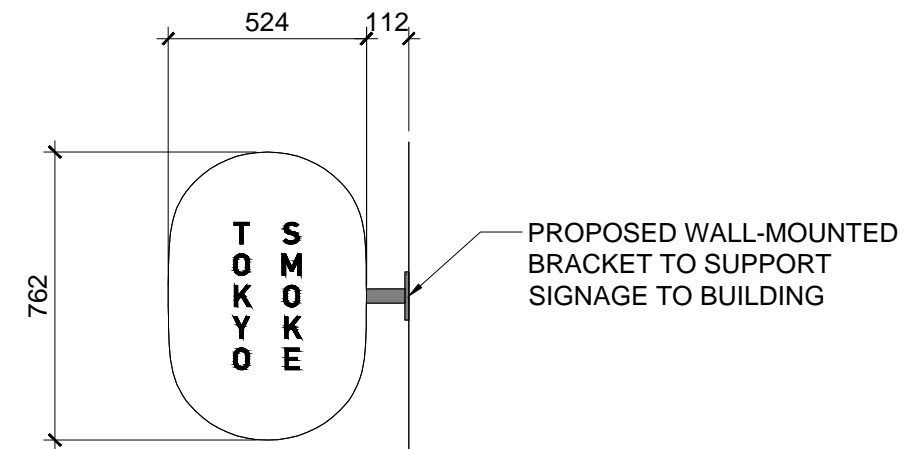

3 PROPOSED BLADE SIGNAGE - FRONT/BACK ELEVATION  
ID200 SCALE: 1:20