

DESIGN CONSULTANT:



#103, 5940 Macleod Trail S.W.
Calgary, Alberta T2H 2G4
Ph: (403) 457-3645 Fax: (403) 457-3640

CUSTOM HOME BUILDER:



#101, 526 - 18 Avenue S.W.
Calgary, Alberta
Ph: (403) 708-2515 Fax: (403) 244-7177

DRAWING REVISION HISTORY

NO.	REVISION DATE	DESCRIPTION	DRAWN:	CHECKED:
8	JUNE 11, 2010	IFC DWGS	T.L.	K.Y.
7	JUNE 2, 2010	BP DWGS	T.L.	K.Y.
6	MAY 17, 2010	BP DWGS	K.Z.	K.Y.
5	MAY 14, 2010	DTR REV	K.Z.	K.Y.
4	APR 7, 2010	ELEV. REV.	T.L.	K.Y.
3	JAN 22, 2010	ELEV. REV.	M.J.K.	K.Y.
2	JAN 15, 2010	CONCEPT	M.S.	K.Y.

COPYRIGHT

These drawings are the property of Phase One Industries. All rights reserved, including the right of reproduction in whole or in part, in any form, without the written permission of Phase One Industries.

DISCLAIMER

Drawings are drawn to scale as indicated and scaling may vary slightly due to reproduction. Contractors to verify all dimensions on site prior to commencing work. Any discrepancies are to be reported immediately to Phase One Industries Inc., and prior to construction.

Written dimensions take precedence over scaled dimensions.

SCALE

AS NOTED

CLIENT / PROJECT NAME

ISSUED FOR CONSTRUCTION


ISSUED JUNE 8, 2010
PROPOSED SINGLE-DETACHED DWELLING
513 - 55TH AVENUE S.W.
LOT 6 BLOCK 29 PLAN 1693 AF
CALGARY, ALBERTA

SHEET TITLE

FLOOR PLANS


FILE / PROJECT NO. SHEET NO.

A1

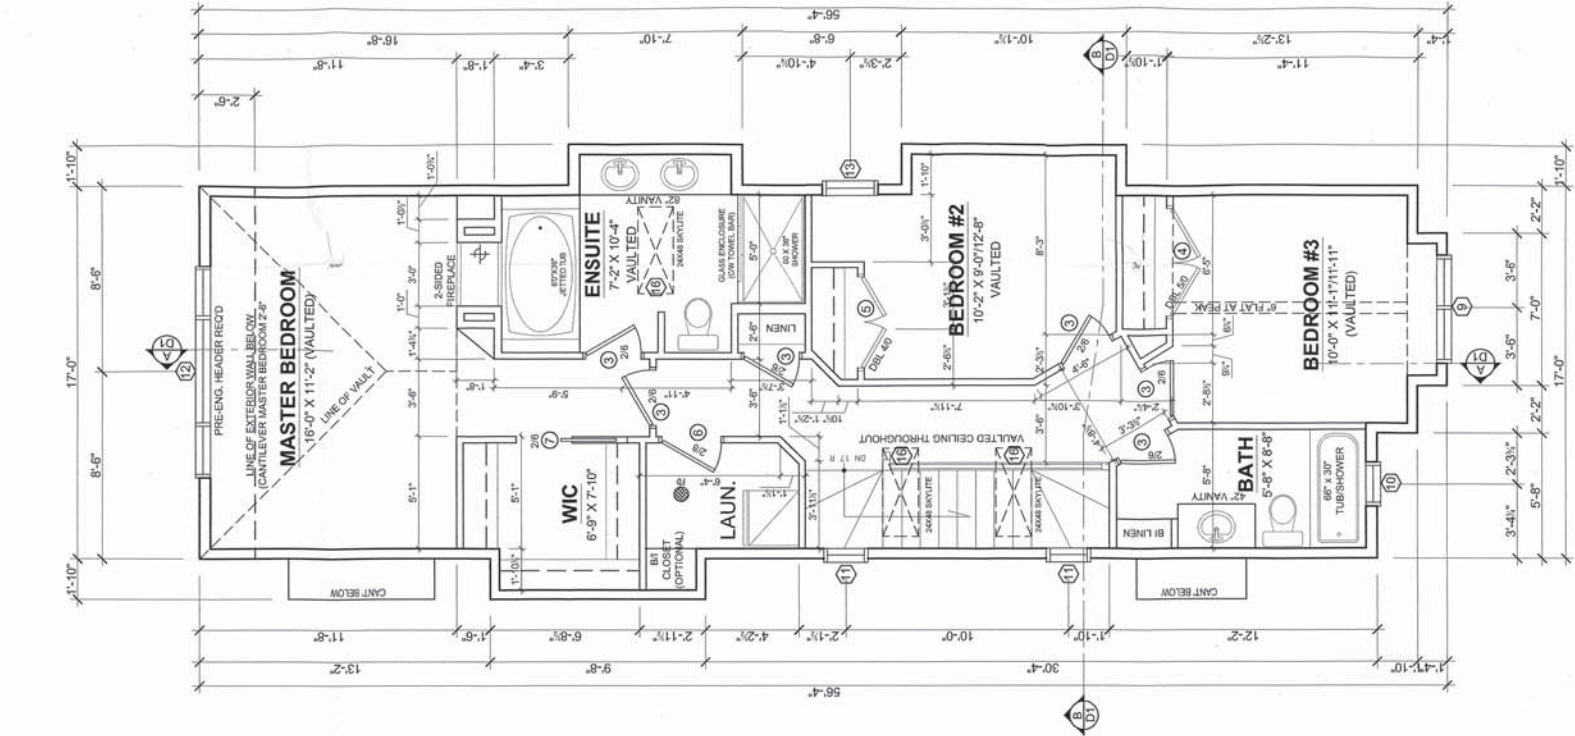


2 PROPOSED MAIN FLOOR PLAN
921 SQ. FT. (FOOTPRINT) + 13 SQ. FT. COVERED PORCH
SCALE: 1/4" = 1'-0"

A1

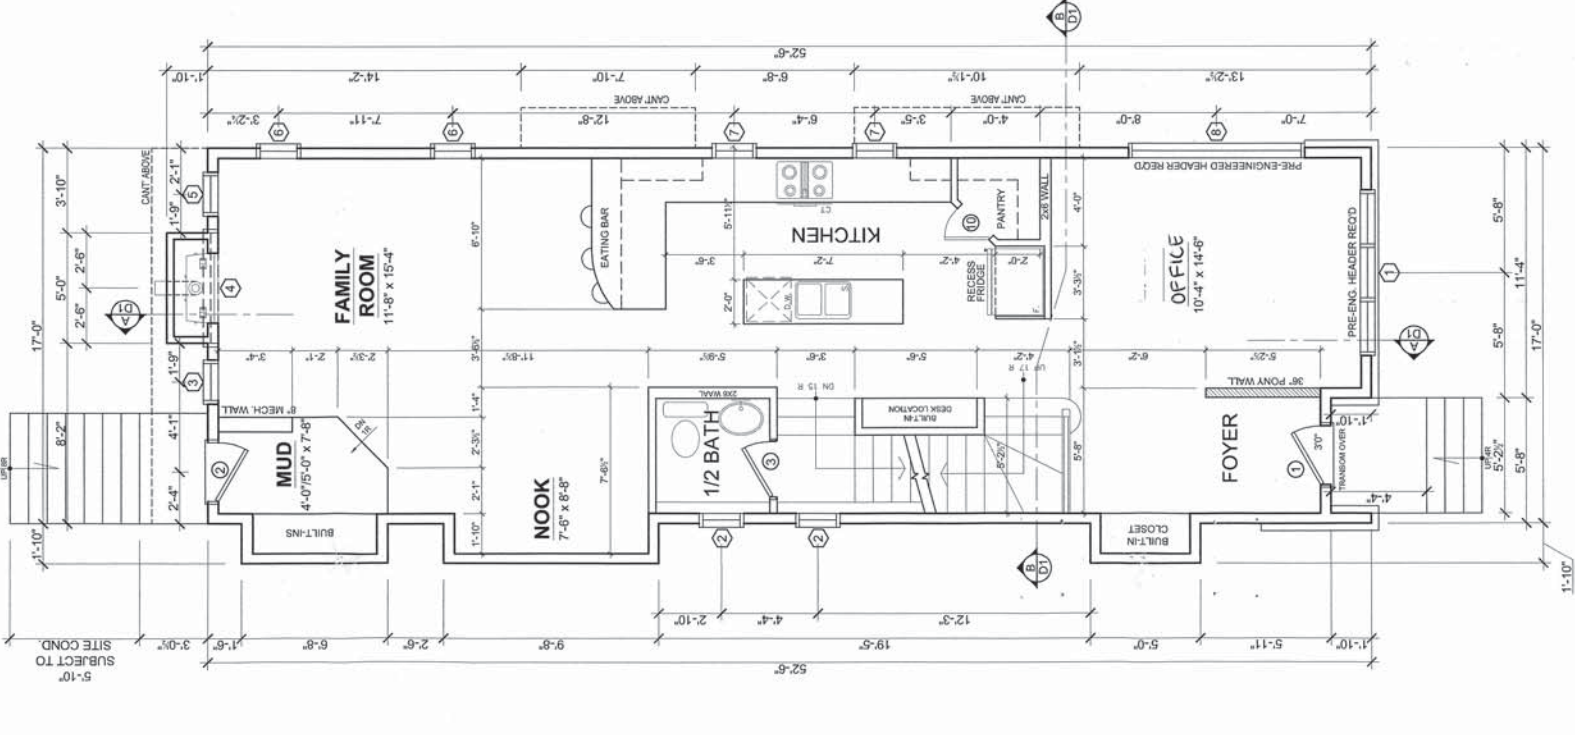

3 PROPOSED UPPER FLOOR PLAN
936 SQ. FT.
SCALE: 1/4" = 1'-0"

A1

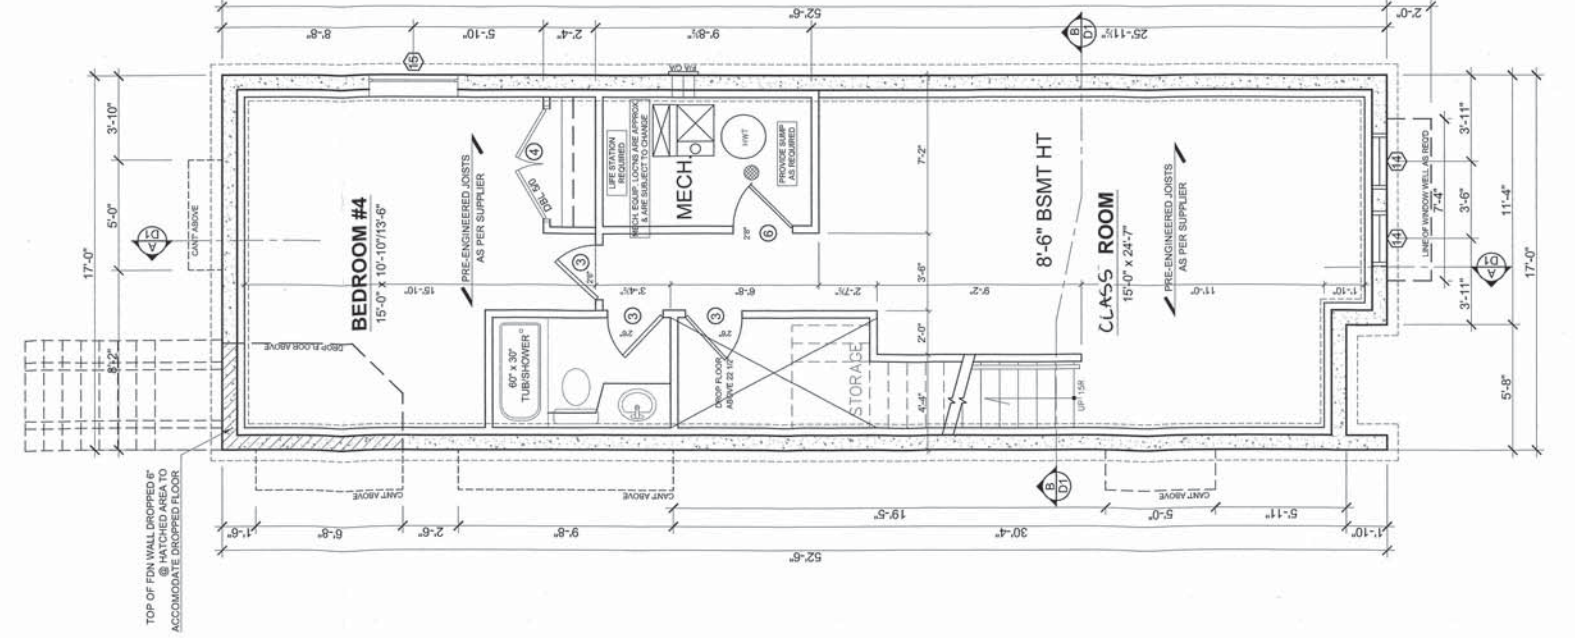

1 PROPOSED BASEMENT FLOOR PLAN
687 SQ. FT. DEVELOPED
SCALE: 1/4" = 1'-0"

A1

DEVELOPMENT PERMIT DECISION RENDERED ON THIS PLAN