
 




SITE INFORMATION FROM LEGAL SURVEY PLAN
DATED: MAY 4, 1987

BYLAW 1P2007 (CC-COR)

<p>THIS DOCUMENT IS THE PROPERTY OF PERMIT MASTERS. THE UNAUTHORIZED REPRODUCTION OR DISTRIBUTION WILL BE PROSECUTED.</p>	
Legal Address	LOT B PLAN 5760 GA
Municipal Address	348b 14 AVENUE SW
Project	TC8059-CU
Drawing Number	A0
Date	APRIL 2018
Scale	DO NOT SCALE DRAWINGS. 1:100

PERMITMASTERS
EDMONTON VANCOUVER CALGARY

	EXISTING WALLS
	PROPOSED WALLS

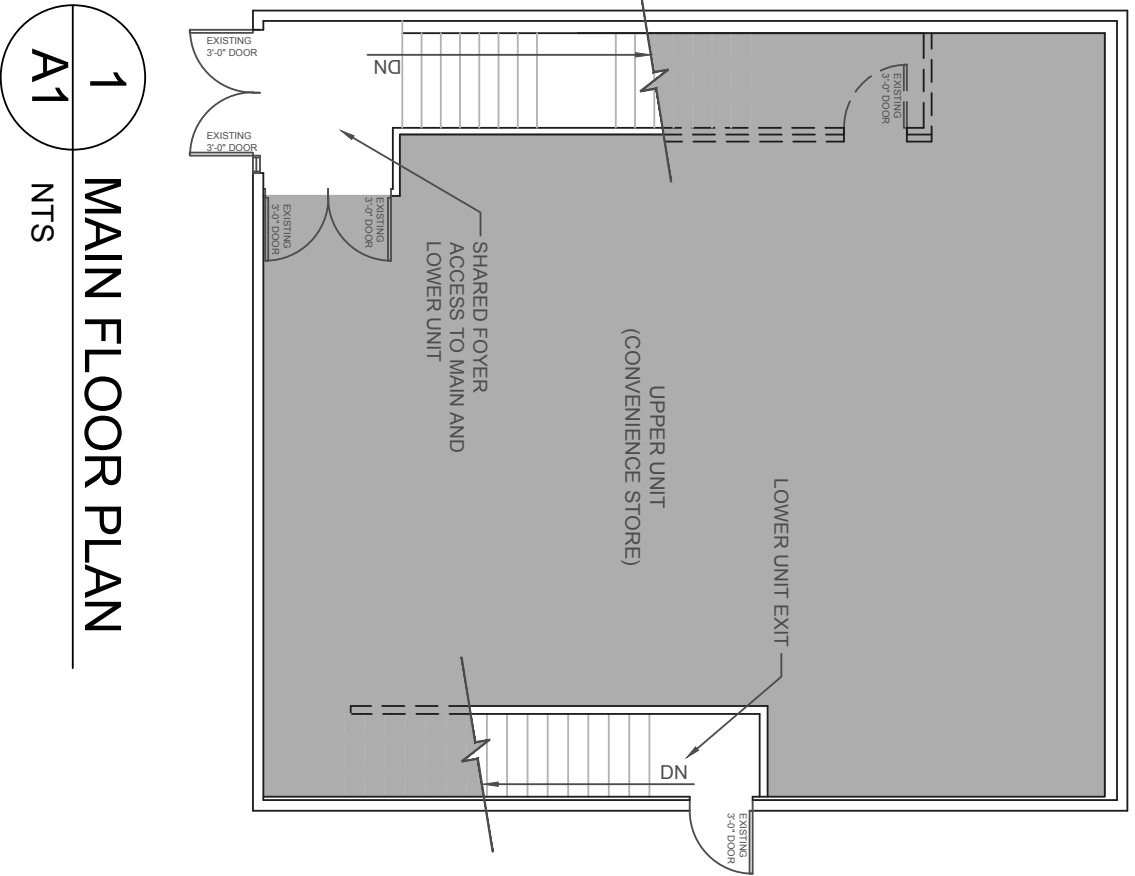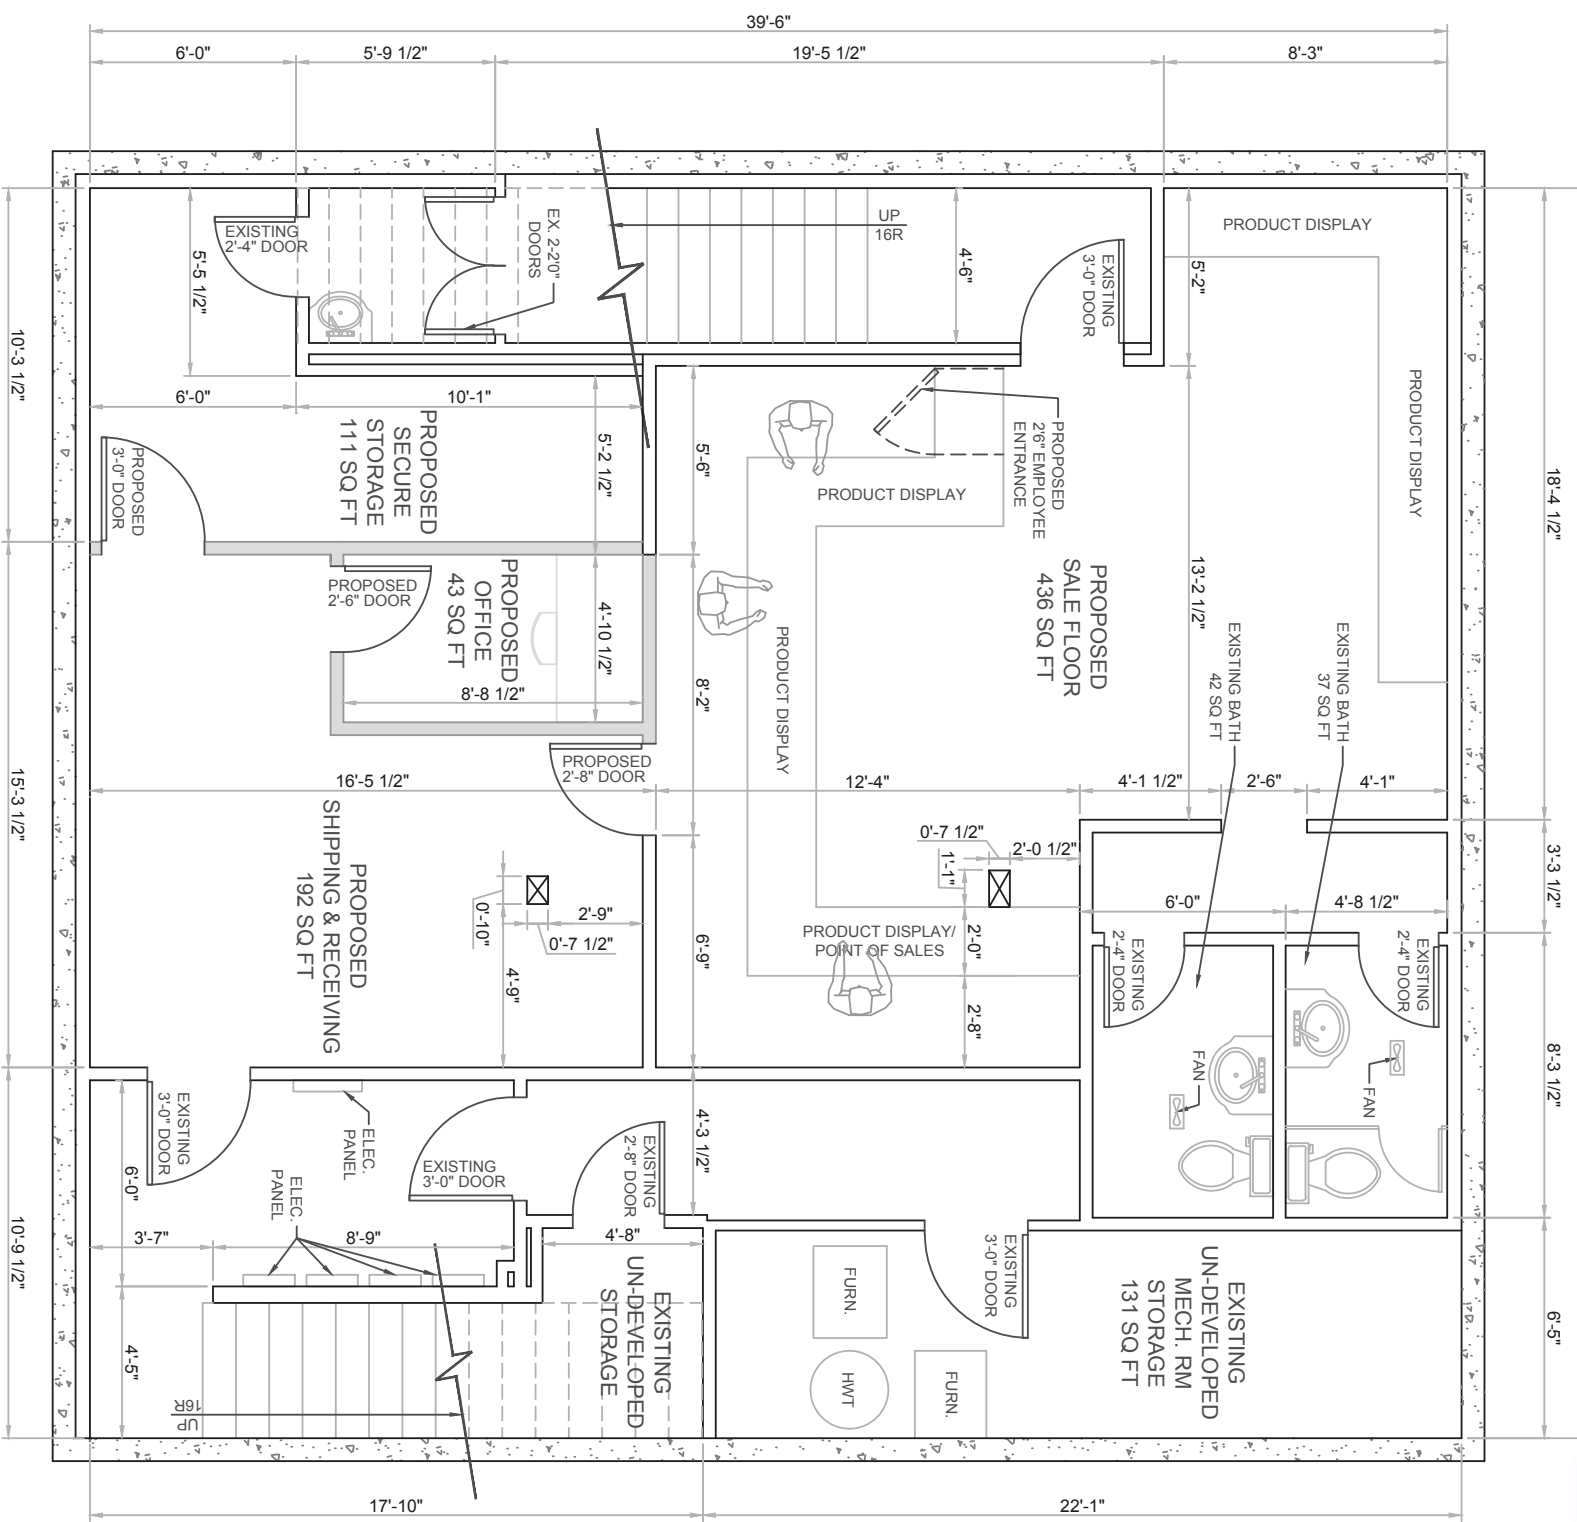

1
A1
MAIN FLOOR PLAN
NTS

2
A1
EX. BASEMENT FLOOR PLAN
3/16" = 1'-0"

THIS DOCUMENT IS THE PROPERTY OF PERMIT MASTERS. THE UNAUTHORIZED REPRODUCTION OR DISTRIBUTION WILL BE PROSECUTED.

Legal Address	LOT B PLAN 5760GA	
Municipal Address	348b 14 AVENUE SW	
Project	TC8059-CU	
Drawing Number	A1	Date APRIL 2018
Scale	DO NOT SCALE DRAWINGS. AS NOTED	

PERMITMASTERS
EDMONTON VANCOUVER CALGARY