




COPYRIGHT.

This drawing is the exclusive property of RENOCAL Inc. and shall not be reproduced without the RENOCAL written permission.

Project: Commercial

Address : #2, 5315, 17 Avenue, SE Calgary, AB

Project Designer: Sara Karimi avval

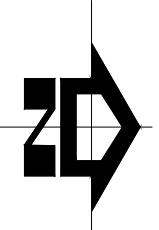

RENOCAL

Tel: 403-971-8177 calgary.renov@gmail.com

Lot 6,7,8, Block 3, Plan 316 GV

Drawing : Main Floor Plan

Scale : 1/8"=1'-0"

Designed By : SK


Drawn By : SK

Checked By : SK


Date : 15-March-2018

File No. 18-071-20180315-A2.0

Sheet : A2.0

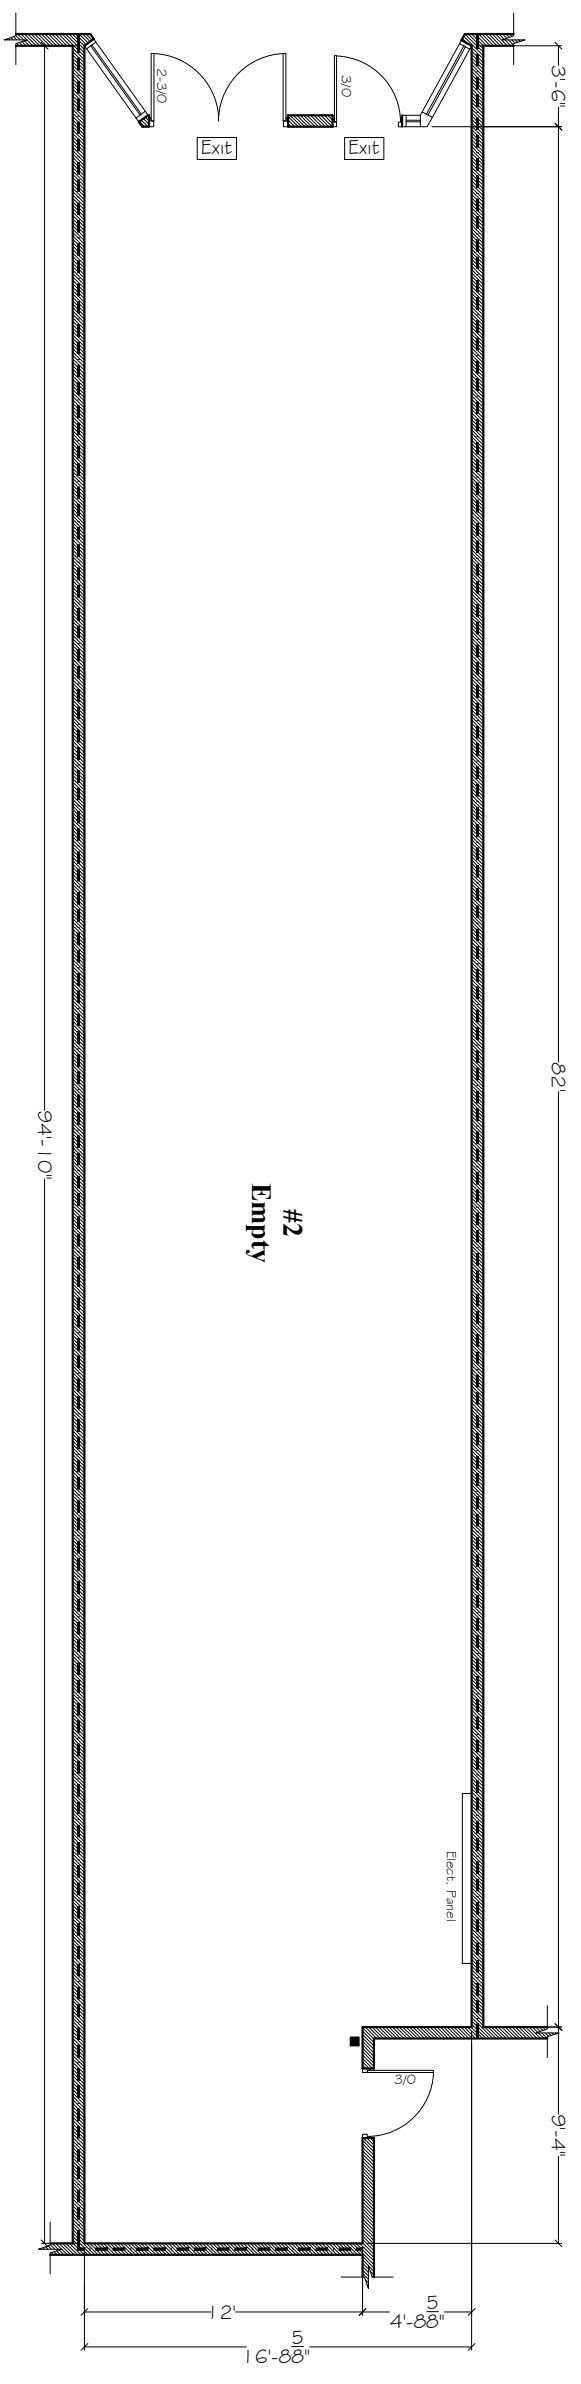

1 Main Floor Plan (Existing)  
A-2.0 Scale: 1/8"=1'-0"

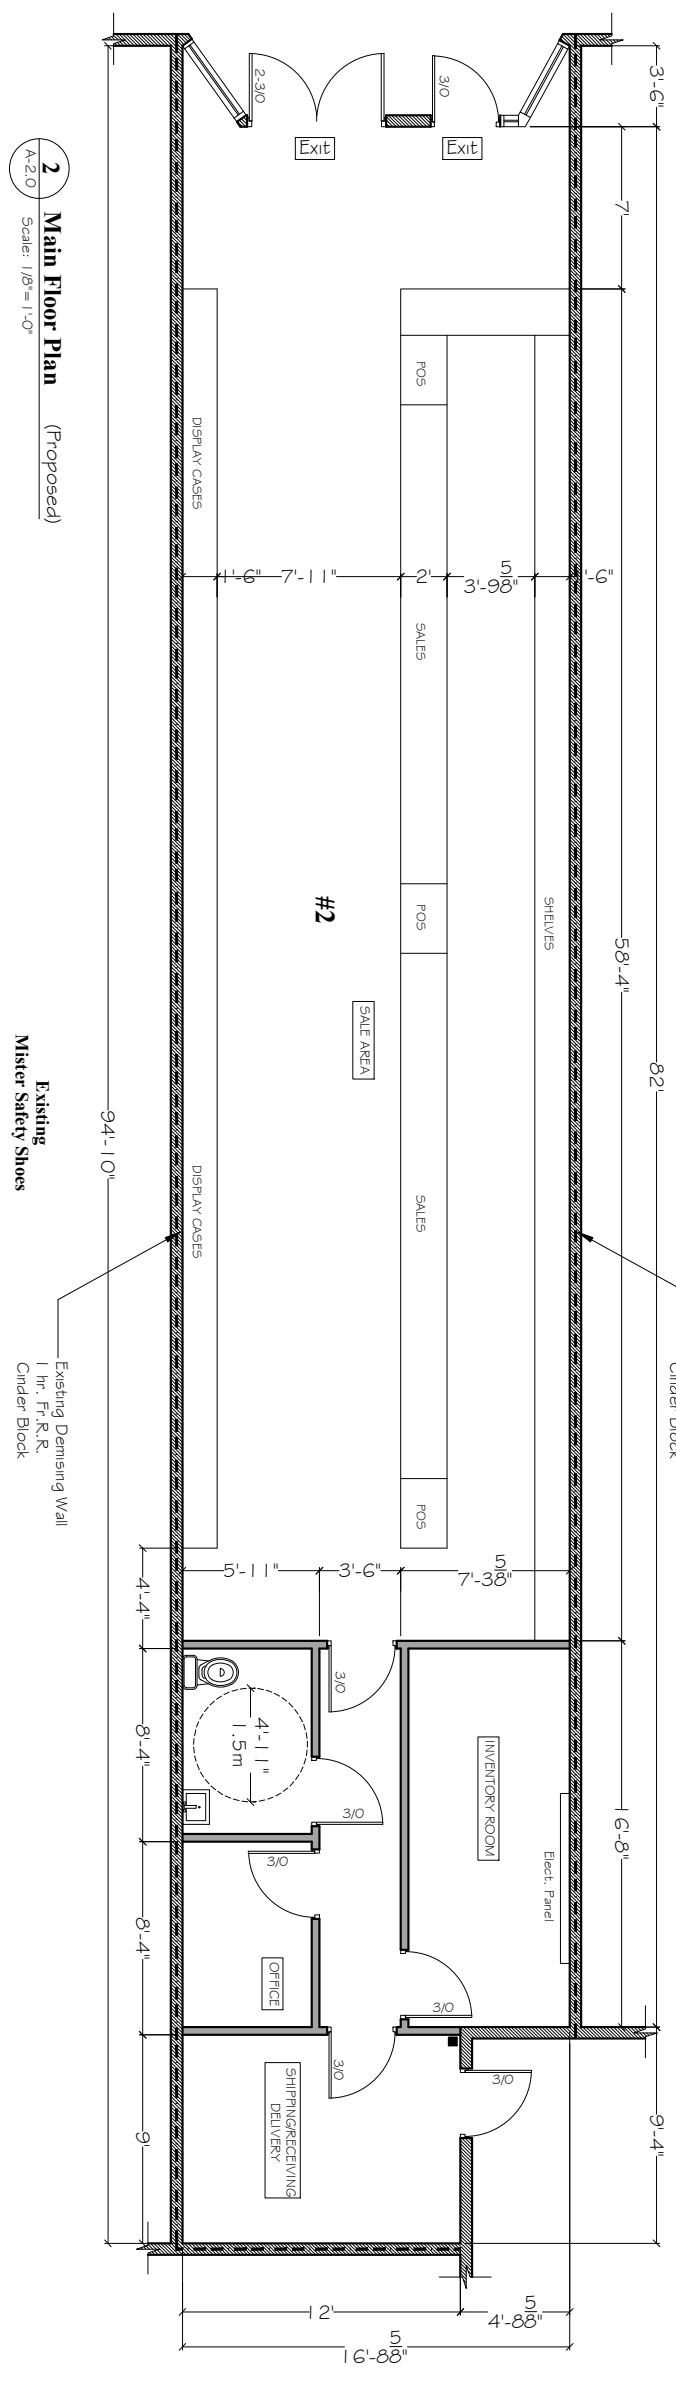

2 Main Floor Plan (Proposed)  
A-2.0 Scale: 1/8"=1'-0"

- The building isn't sprinklered  
- The building has a fire alarm system

- New wall assembly
  - 1/2" Drywall
  - 3-5/8" Steel Stud
  - Batt Insulation
  - 1/2" Drywall
- |       |                             |
|-------|-----------------------------|
|       | New Construction            |
|       | Existing Walls to Remain    |
| Area: | Proposed ... 1490.24 SQ.FT. |

Development Data:  
Municipal Address: 5315, 17 Avenue, SE Calgary  
Land Use Designation: C-COR3f2.0h12 Commercial Corridor 3