

CANNABIS
RETAIL
STORE

ISSUED:

225/04/18-002 Site Plan Edits

23/04/18-001 Draft

BUILDING AREA:

MAIN FLOOR
FOOT PRINT = 1100 ± sqft

MAXIMUM OCCUPANCY:

25 PERSONS

CLIENT:

HEY BUD
CANNABIS RETAIL

10645 - 102 Street
Edmonton, Alberta

PROPERTY ADDRESS:

UNIT 5
3415 - 17 Ave, SE
Calgary, Alberta

DRAWING TITLE:

SITE PLAN
SITE PLAN IS SCHEMATIC AND
TAKEN FROM PUBLIC WEB SITE.

SCALE:

NTS

SHEET NUMBER:

A03



17 AVENUE SE

35 STREET SE

3415

34 STREET SE

SOUTHVIEW MOTORS

PHARMA
SELECT
PHARMACY

ALLEY

VACANT LOT



CANNABIS RETAIL STORE

ISSUED:

23/04/18-001 Draft

BUILDING AREA:

MAIN FLOOR
FOOT PRINT = 1100 ± sqft

MAXIMUM OCCUPANCY:

15 PERSONS

CLIENT:

HEY BUD
CANNABIS RETAIL

10645 - 102 Street
Edmonton, Alberta

PROPERTY ADDRESS:

UNIT 5
3415 - 17 Ave, SE
Calgary, Alberta

DRAWING TITLE:

MAIN FLOOR PLAN
PROPOSED

SCALE:

3/16" = 1'-0"


SHEET NUMBER:


A01

EXISTING WALLS



PROPOSED WALLS

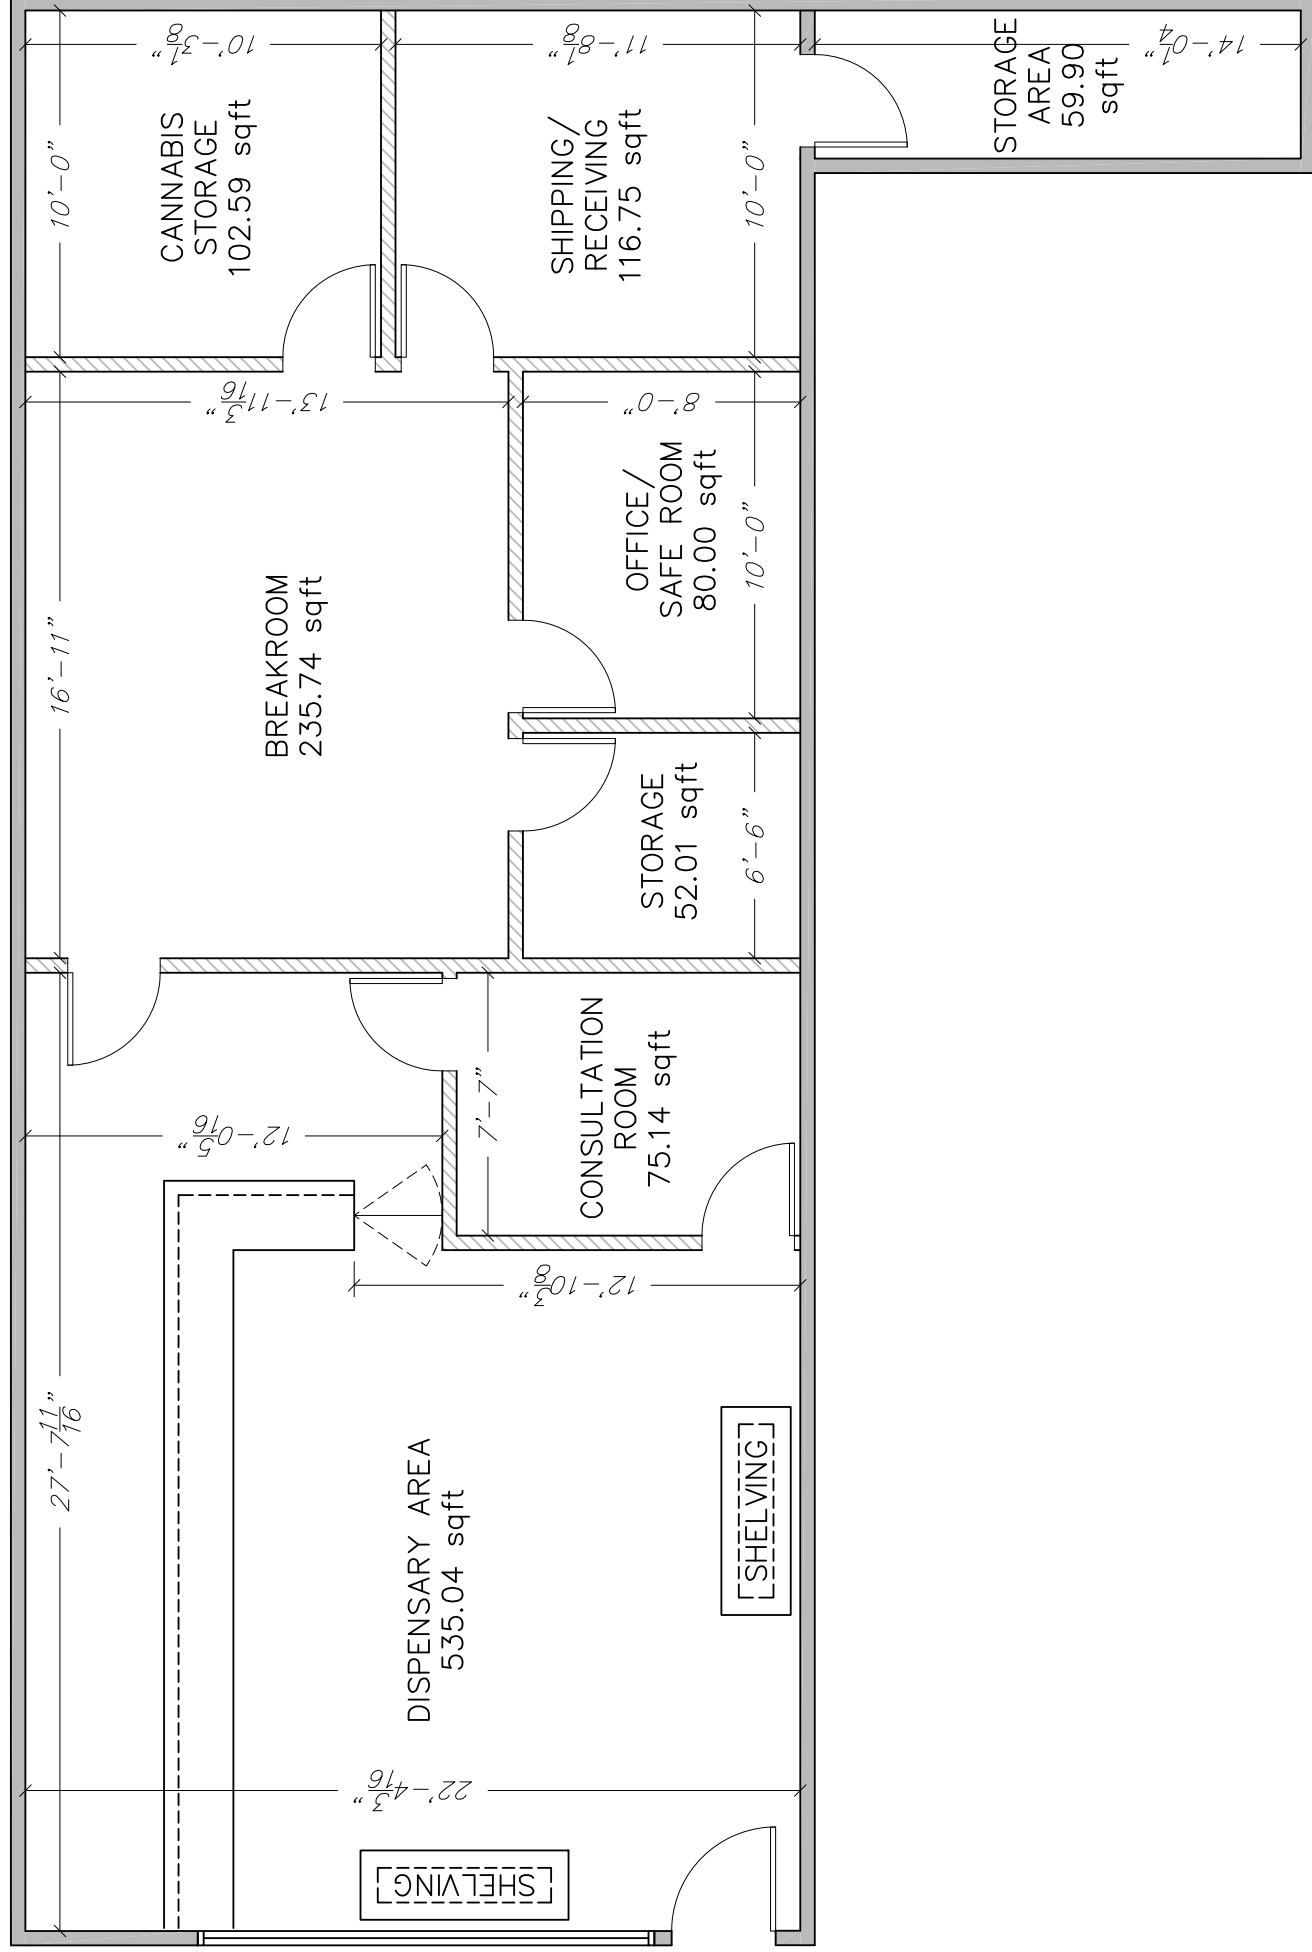

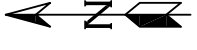

CANNABIS RETAIL STORE

ISSUED:

23/04/18-001 Draft

BUILDING AREA:

MAIN FLOOR
FOOT PRINT = 1100 ± sqft

MAXIMUM OCCUPANCY:

25 PERSONS

CLIENT:

HEY BUD
CANNABIS RETAIL

10645 - 102 Street
Edmonton, Alberta

PROPERTY ADDRESS:

UNIT 5
3415 - 17 Ave, SE
Calgary, Alberta

DRAWING TITLE:

SITE PLAN
SITE PLAN IS SCHEMATIC AND
TAKEN FROM PUBLIC WEB SITE.

SCALE:

NTS

SHEET NUMBER:

A03

