








**LEGEND**

- EXISTING WALL
- NEW WALL
- VESTIBULE WALL (NEW)
- BLUE HATCH INDICATES MILLWORK/DISPLAY
- HATCH INDICATES BUILT IN FIXTURES
- EXISTING DOOR
- NEW SECURITY DOOR
- EXISTING WINDOW
- SECURITY CAMERA
- 360 SECURITY CAMERA

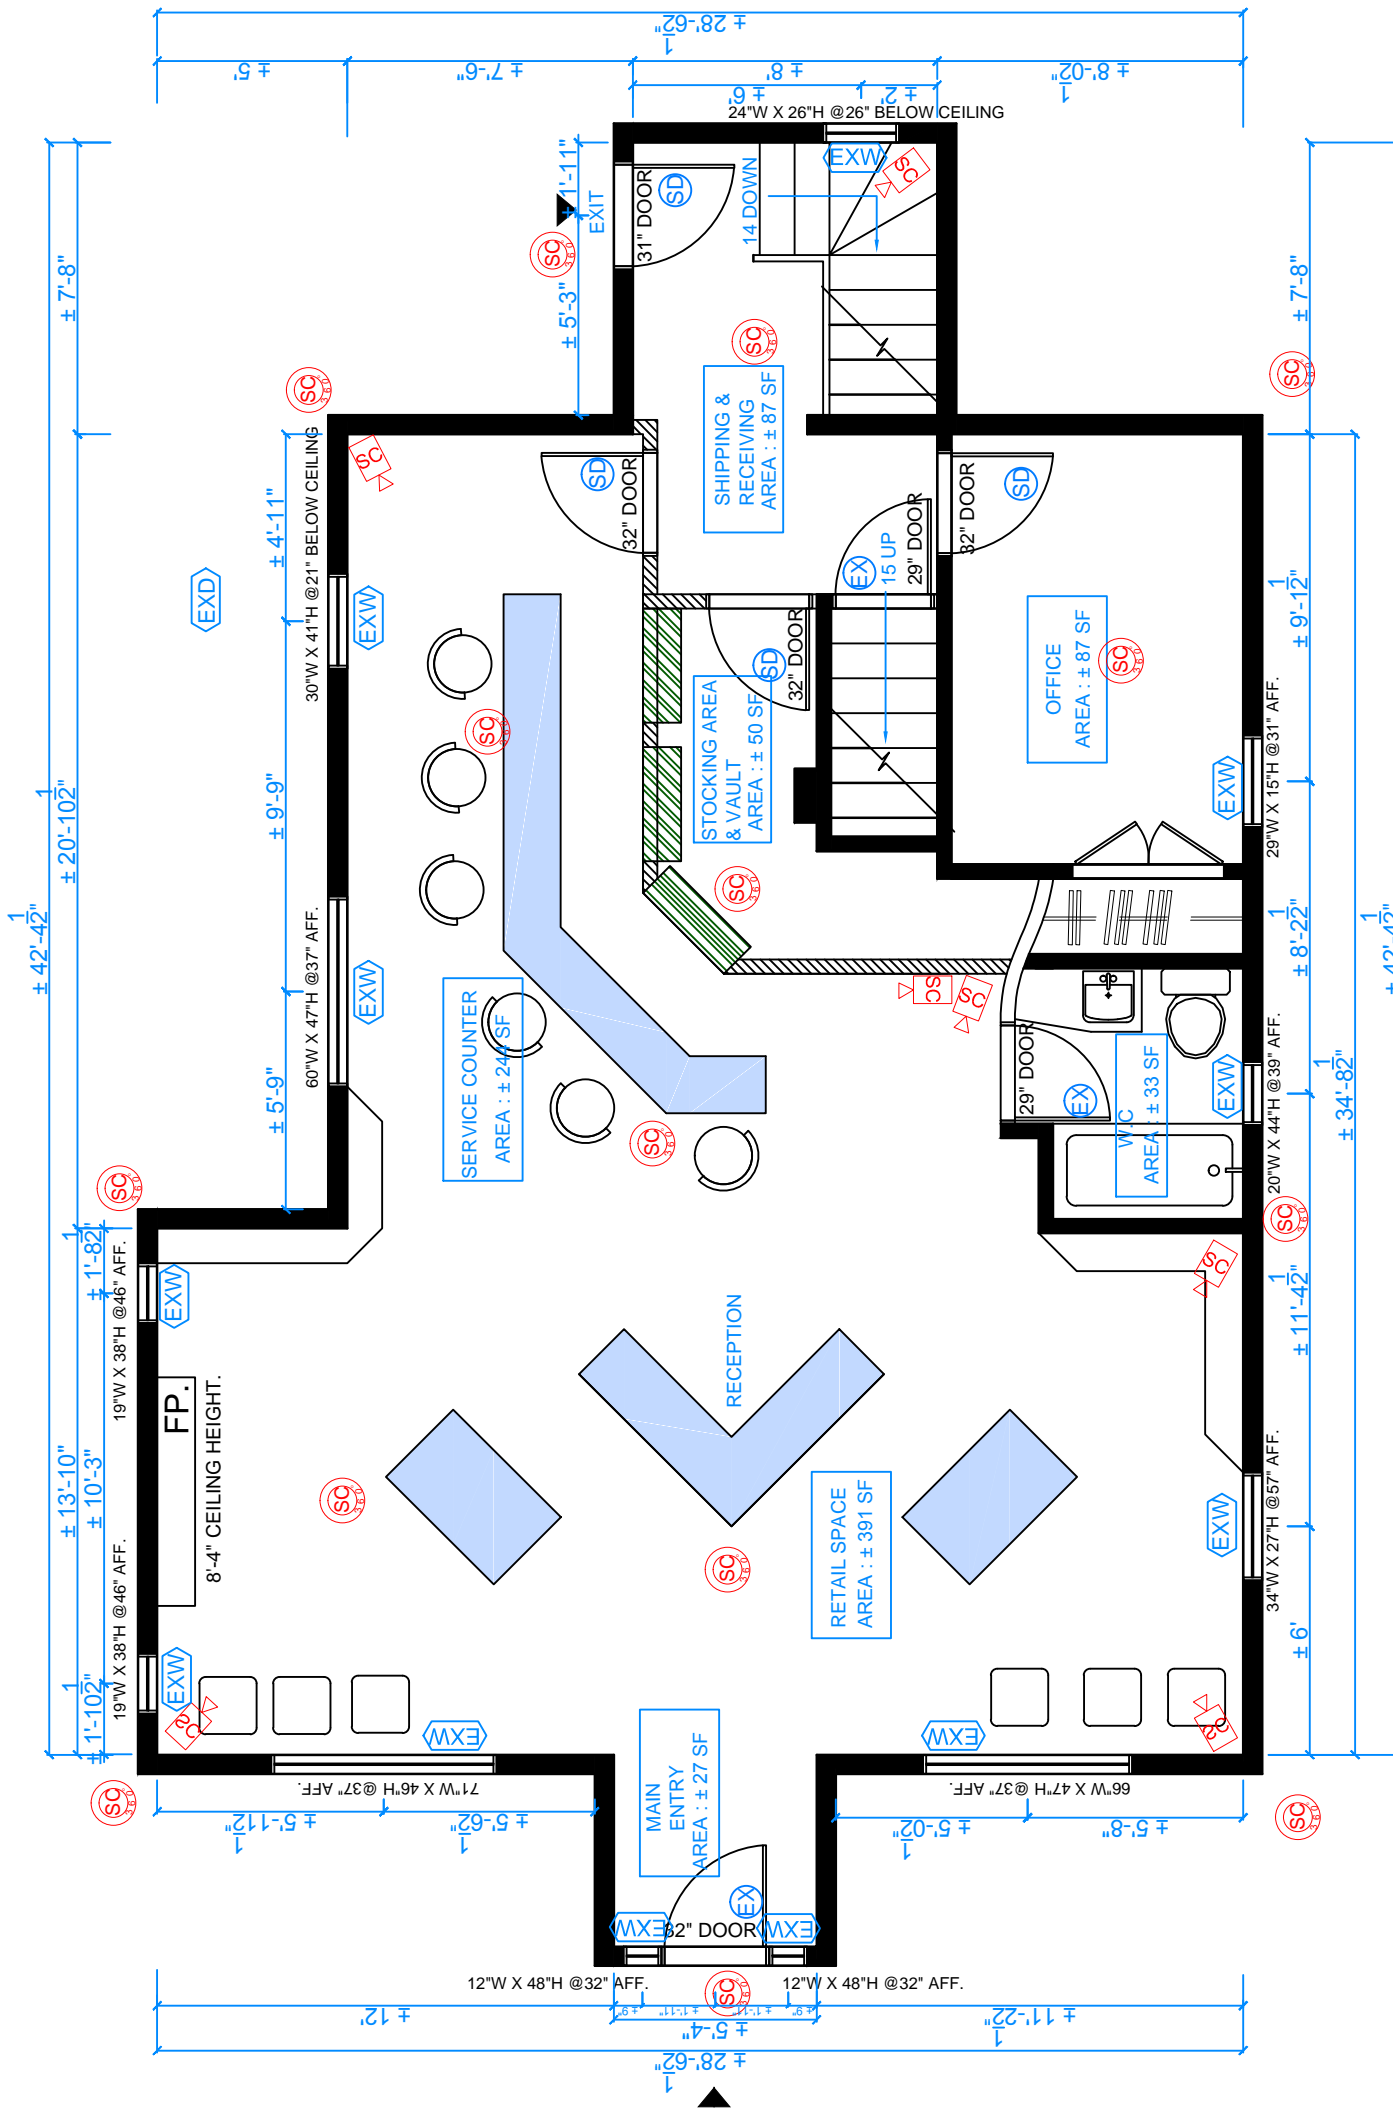

1 PROPOSED FLOOR PLAN  
SCALE : 1/5" = 1'-0"



**[IN] SIDE [OUT] DESIGN SERVICES**  
 5TH FLOOR EAST, 323 10th AVENUE SW.  
 CALGARY, AB  
 C: 403.581.9953 - CARRIE GOULD  
 C: 403.462.8976 - MIKE GRETSINGER  
 E: INFO@ISOYYC.COM

**GENERAL CONTRACTOR:**  
**TO BE CONFIRMED**

[IN] SIDE [OUT] INTERIOR DESIGN SERVICES IS RESPONSIBLE SOLELY FOR DESIGN CONCEPT(S) AND/OR INTERPRETATION OF CONCEPTS PREVIOUSLY PRESENTED (AS ILLUSTRATED ON THIS SHEET ONLY). THEREFORE [IN] SIDE [OUT] INTERIOR DESIGN SERVICES IS NOT LIABLE FOR ANY CONSTRUCTION COSTS, WORKMANSHIP, NON-INSURABLE COSTS, WORKMANSHIP, SUPERVISION, ACCIDENTS, AND INJURIES, ENCROACHMENTS RELATED TO THIS PROJECT OR ADJACENT PROPERTIES OR OTHER PROJECTS.

REV.	DATE	ISSUED FOR:
A.	2018Y02M22D	CLIENT REVIEW
B.	2018Y02M26D	FOR PRICING
C.	2018Y03M14D	D.P APPLICATION
D.	2018Y03M16D	D.P APPLICATION
E.	2018Y03M19D	CLIENT MEETING
F.	2018Y04M03D	A.G.L.C. APPLICATION
G.	2018Y04M13D	A.G.L.C. APPLICATION
H.	2018Y04M24D	D.P APPLICATION

**CLIENT INFORMATION:**  
 SWEET TREE CANNABIS CO.-  
 BRIDGELAND

**DRAWING TITLE:**  
 PROPOSED FLOOR PLAN

DRAWN BY: JOSH LEE  
 CHECKED BY: CARRIE  
 DATE DRAWN: 2018Y02M22D

**DRAWING NUMBER:**  
**ID.1.1**

**PROPOSED FLOOR PLAN**

DRAWING TITLE: