


ADJACENT LOT

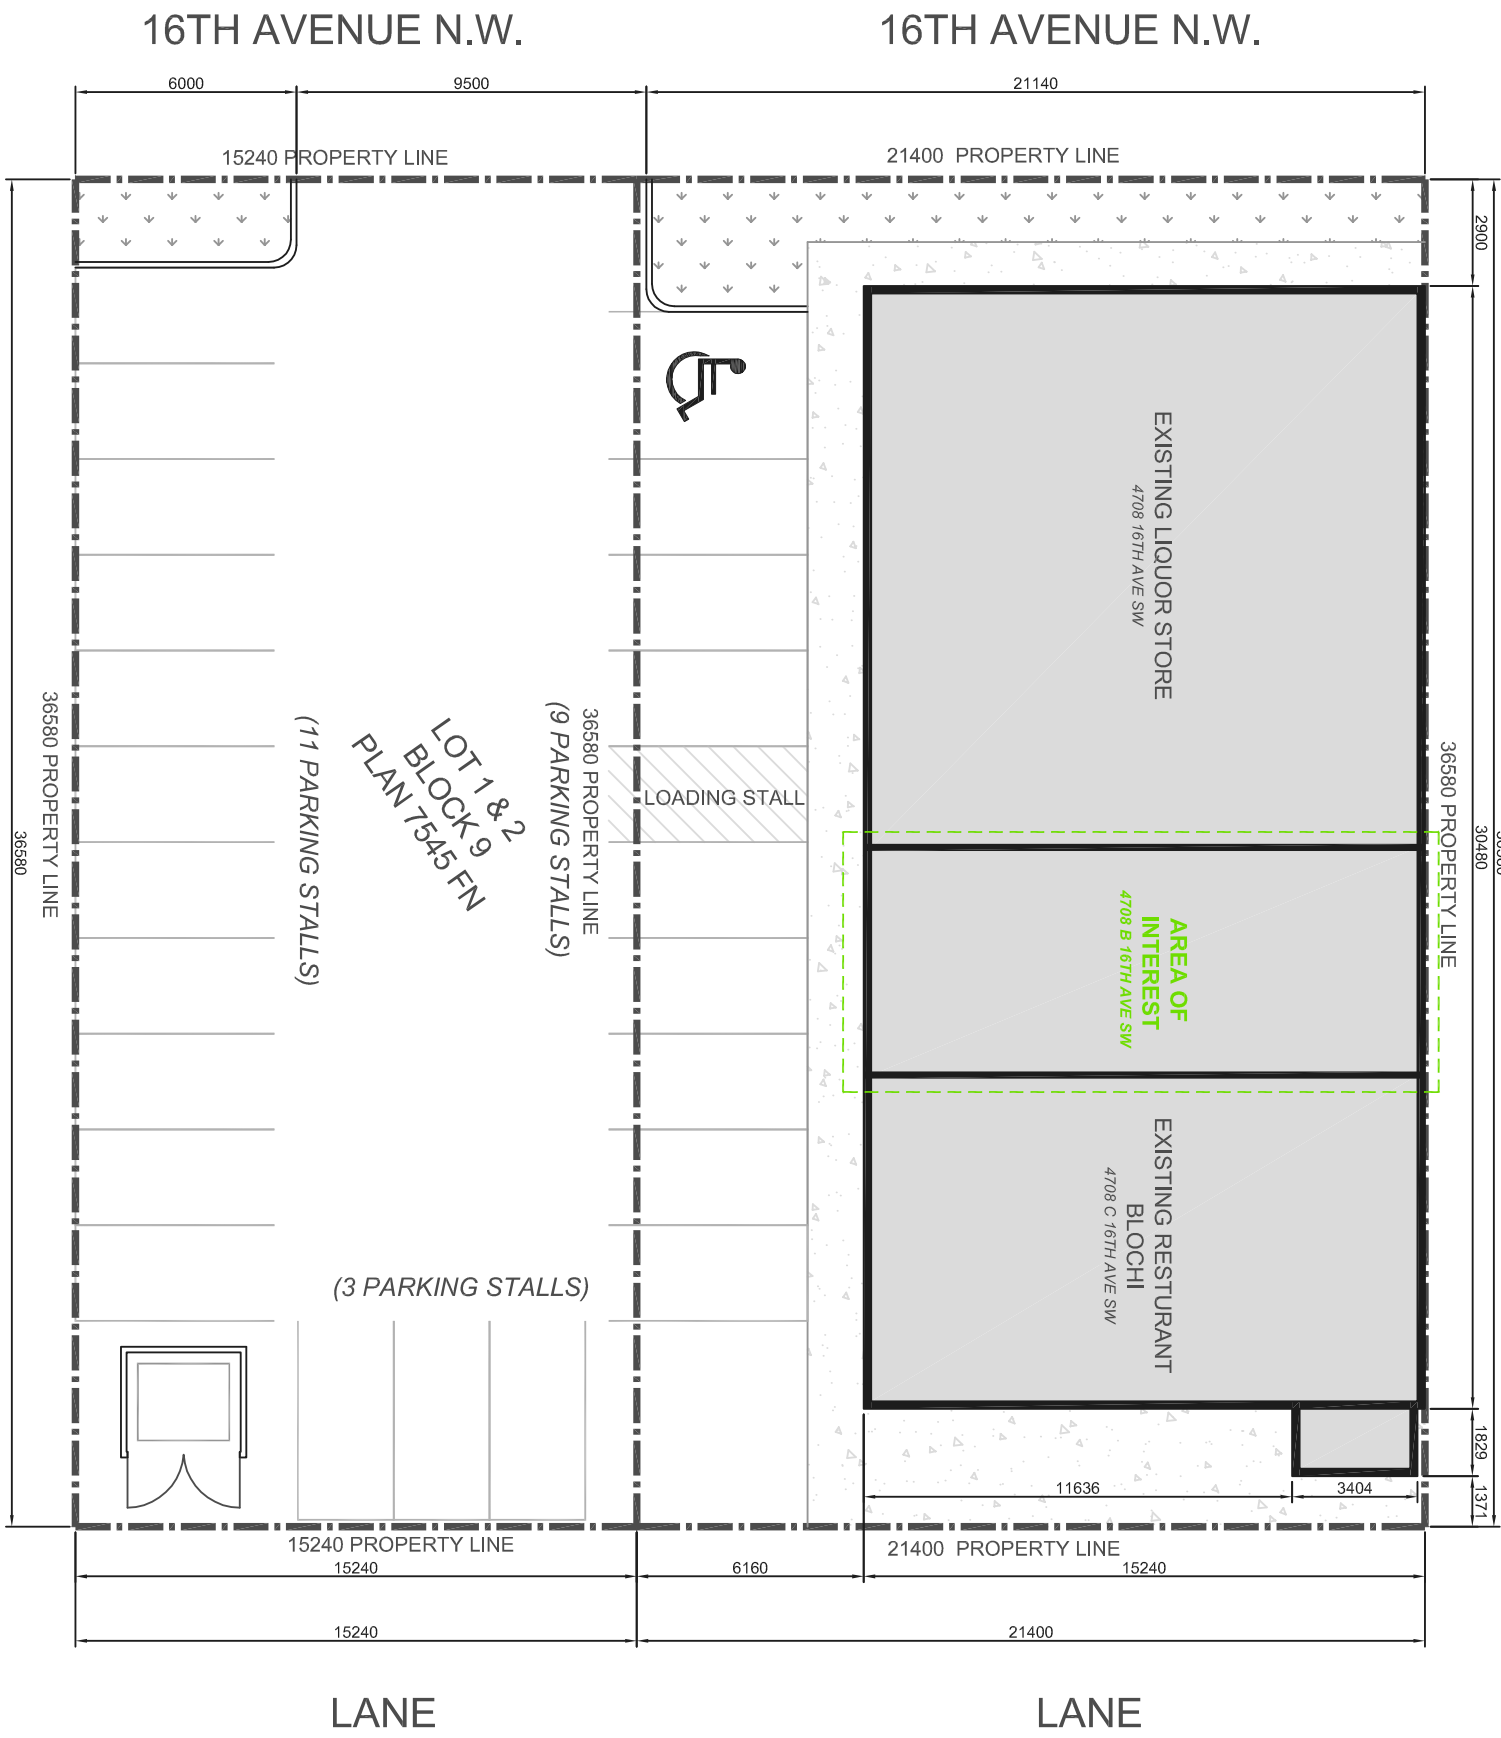

BYLAW 1P2007 (C-COR2)

C-COR214.5h22

THIS DOCUMENT IS THE PROPERTY OF PERMIT MASTERS. THE UNAUTHORIZED REPRODUCTION OR DISTRIBUTION WILL BE PROSECUTED.

Legal Address
LOT 1 & 2; BLOCK 9; PLAN 7545 FN;

Municipal Address
4708 B 16TH AVENUE NW

Project
TC8041-SP

Drawing Number
A0 Date
APRIL 2018

Scale
DO NOT SCALE DRAWINGS.
1:200

PERMITMASTERS

EDMONTON VANCOUVER CALGARY