


DEVELOPMENT
PERMIT
DECISION
RENDERED
ON THIS PLAN

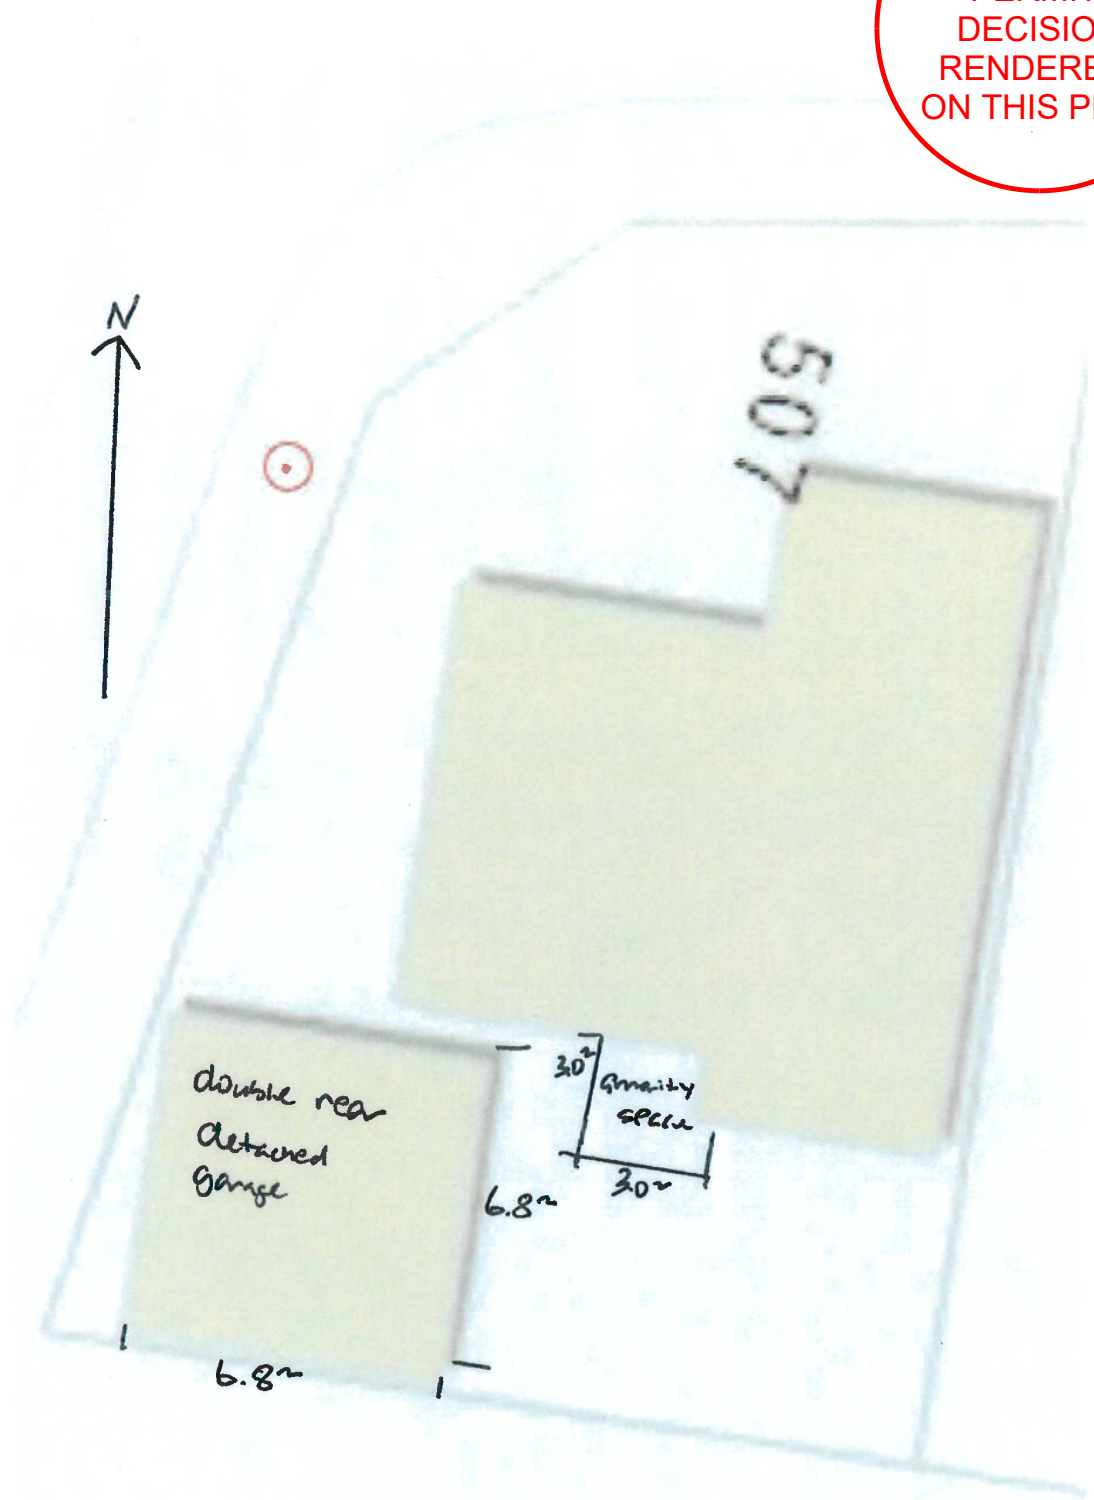

507 Woodside PL SW Legal: 7710714; 11; S3