


ALBERTA LAND SURVEYOR'S REAL PROPERTY REPORT

DESCRIPTION OF PROPERTY LOT 6, BLOCK 8, PLAN 091 2707

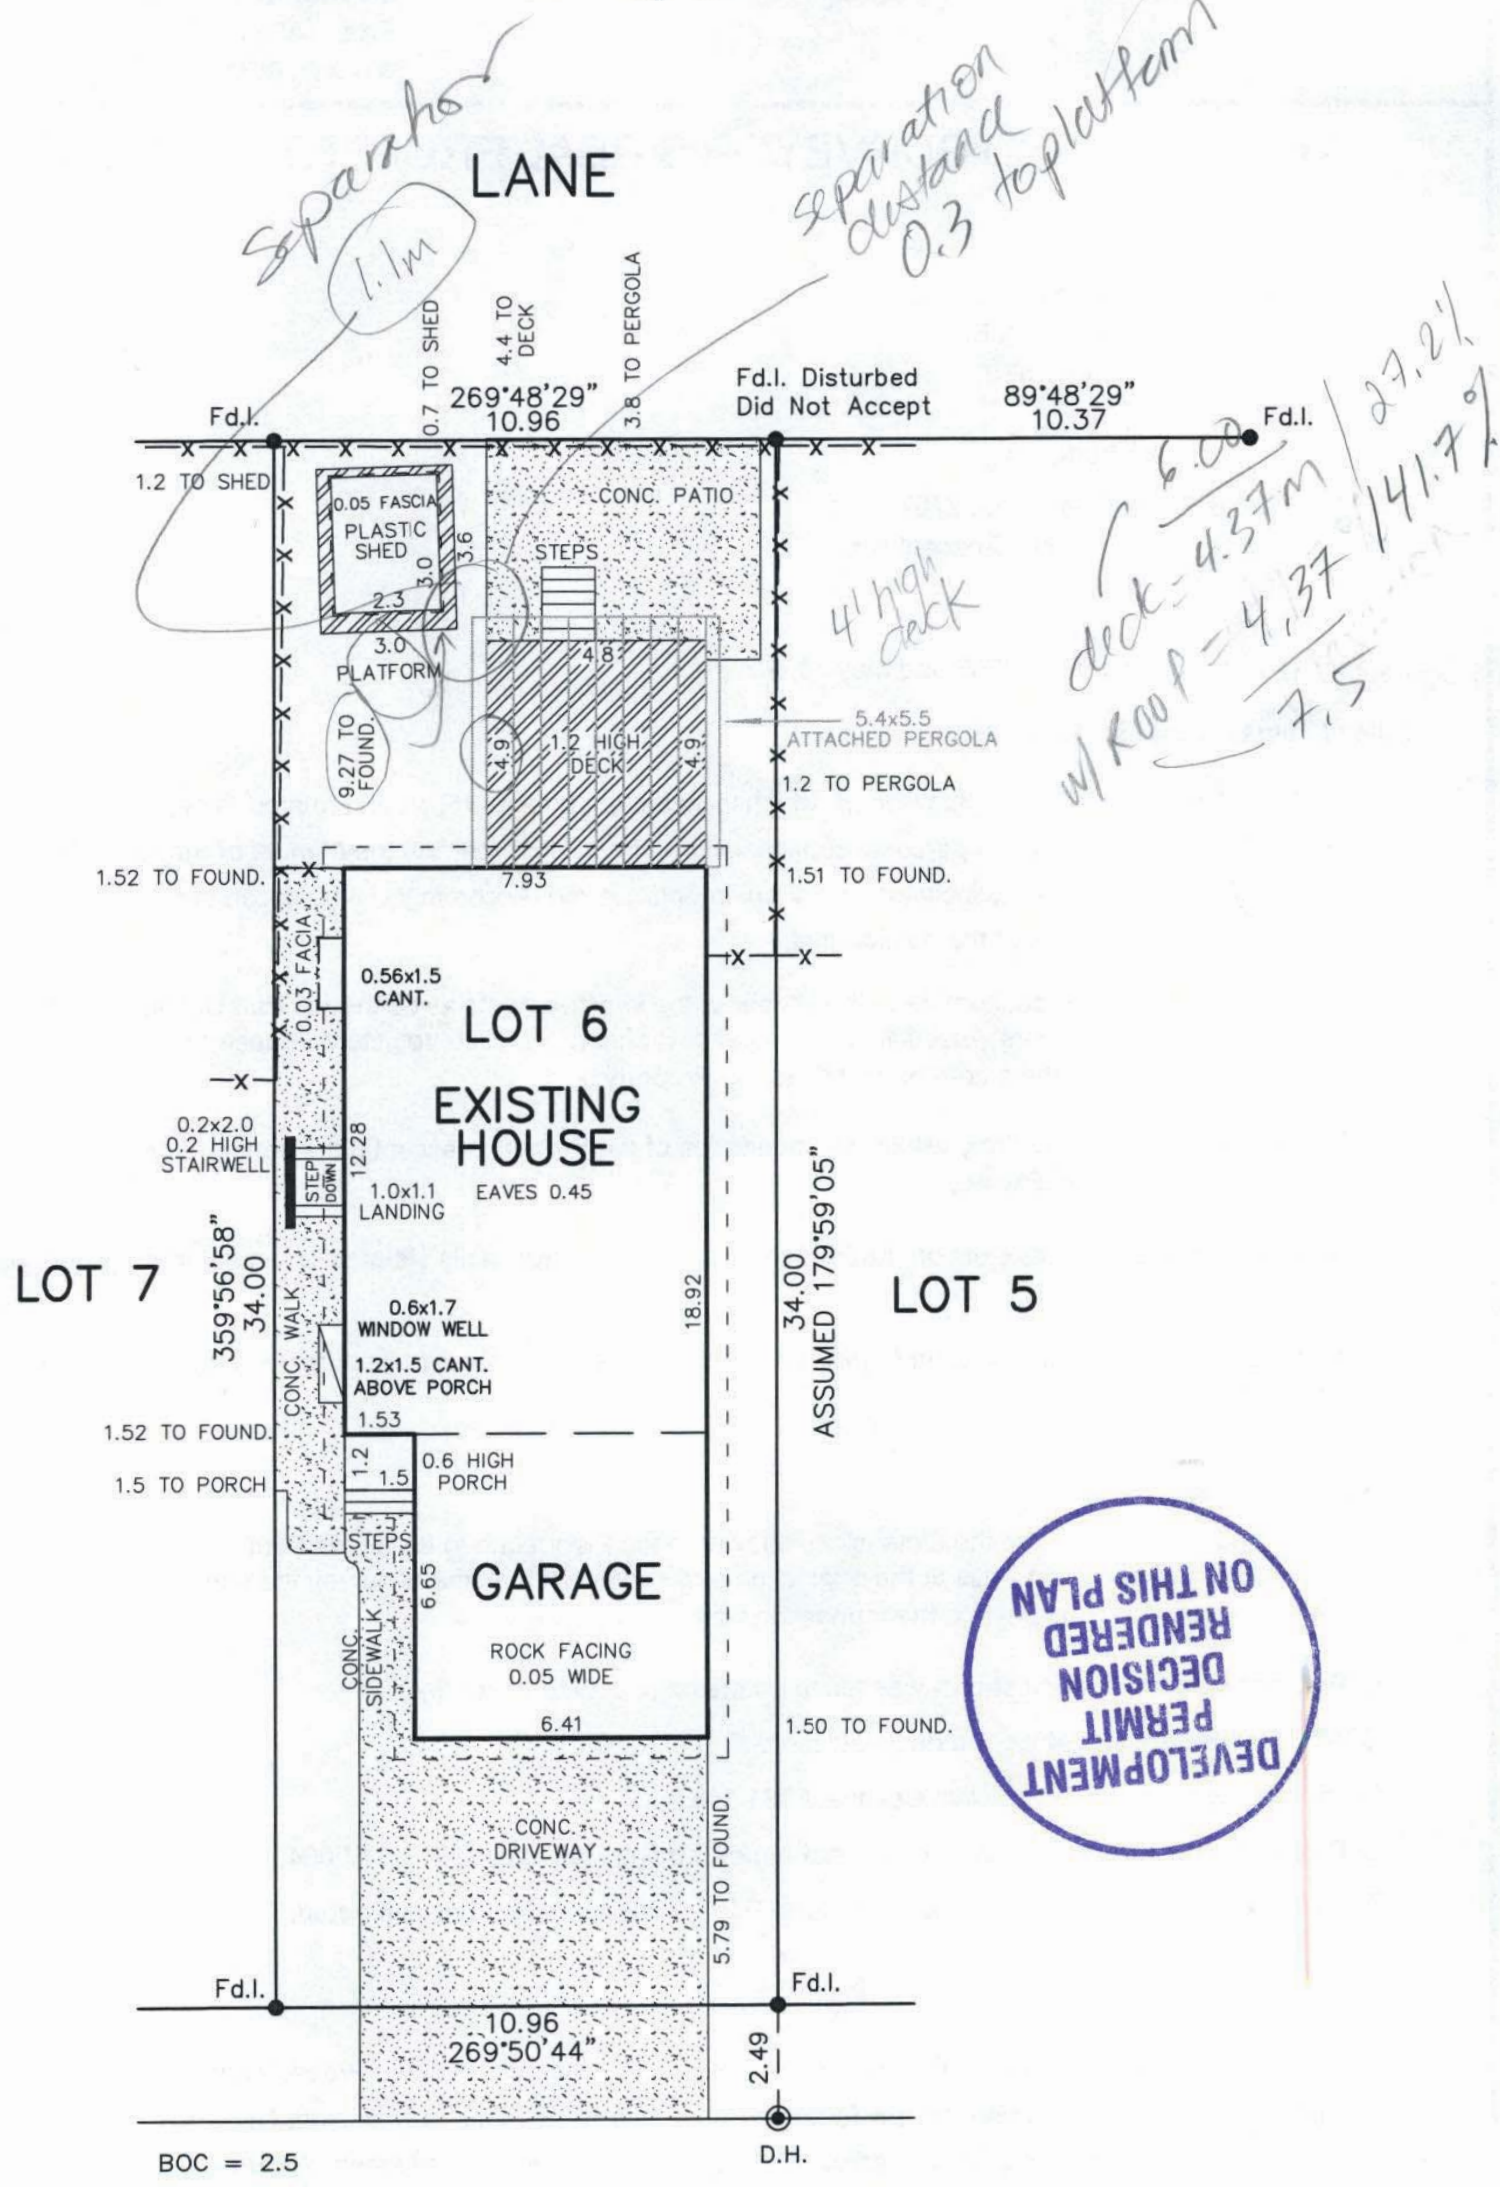

SKYVIEW RANCH CRESCENT N.E.

LEGEND :

- Distances are in metres and decimals thereof.
- Statutory Posts found shown thus Fd.I.
- Drill Holes in concrete shown thus D.H.
- Back of Walk shown thus BOW
- Back of Curb shown thus BOC
- Lip of Gutter shown thus LOG
- Center line of Fence shown thus -x-
- Eaves are measured to outside of facia.

© TOM C. MEDLICOTT, A.L.S. 2017.

THIS PLAN IS PAGE 2 OF A REAL PROPERTY REPORT AND IS INEFFECTIVE IF IT IS DETACHED FROM PAGE 1

MUNICIPAL ADDRESS : 153 SKYVIEW RANCH CRESCENT N.E.

CITY OF CALGARY

DRAWN . . : J. SERVANO

CHECKED . . : M.C.S.

SCALE . . : 1 : 200

FILE NO. . . : 17L0562

DATE . . : JUNE 5, 2017.

REVISION . . :



Watt Consulting Group Ltd.
 #310, 3016 - 5 Avenue NE
 Calgary, Alberta T2A 6K4
 T. 403.273.9001
 F. 403.273.3440
 www.wattconsultinggroup.com